


Copyright
 The Copyright of this drawing is the property of A2Intergraph, and may not be reproduced without their written permission.


Notes
 Figure Dimensions only are to be taken from this drawing.
 DO NOT scale from drawings.
 All dimensions are to be verified on site prior to construction or fabrication.

Status

PLANNING.	

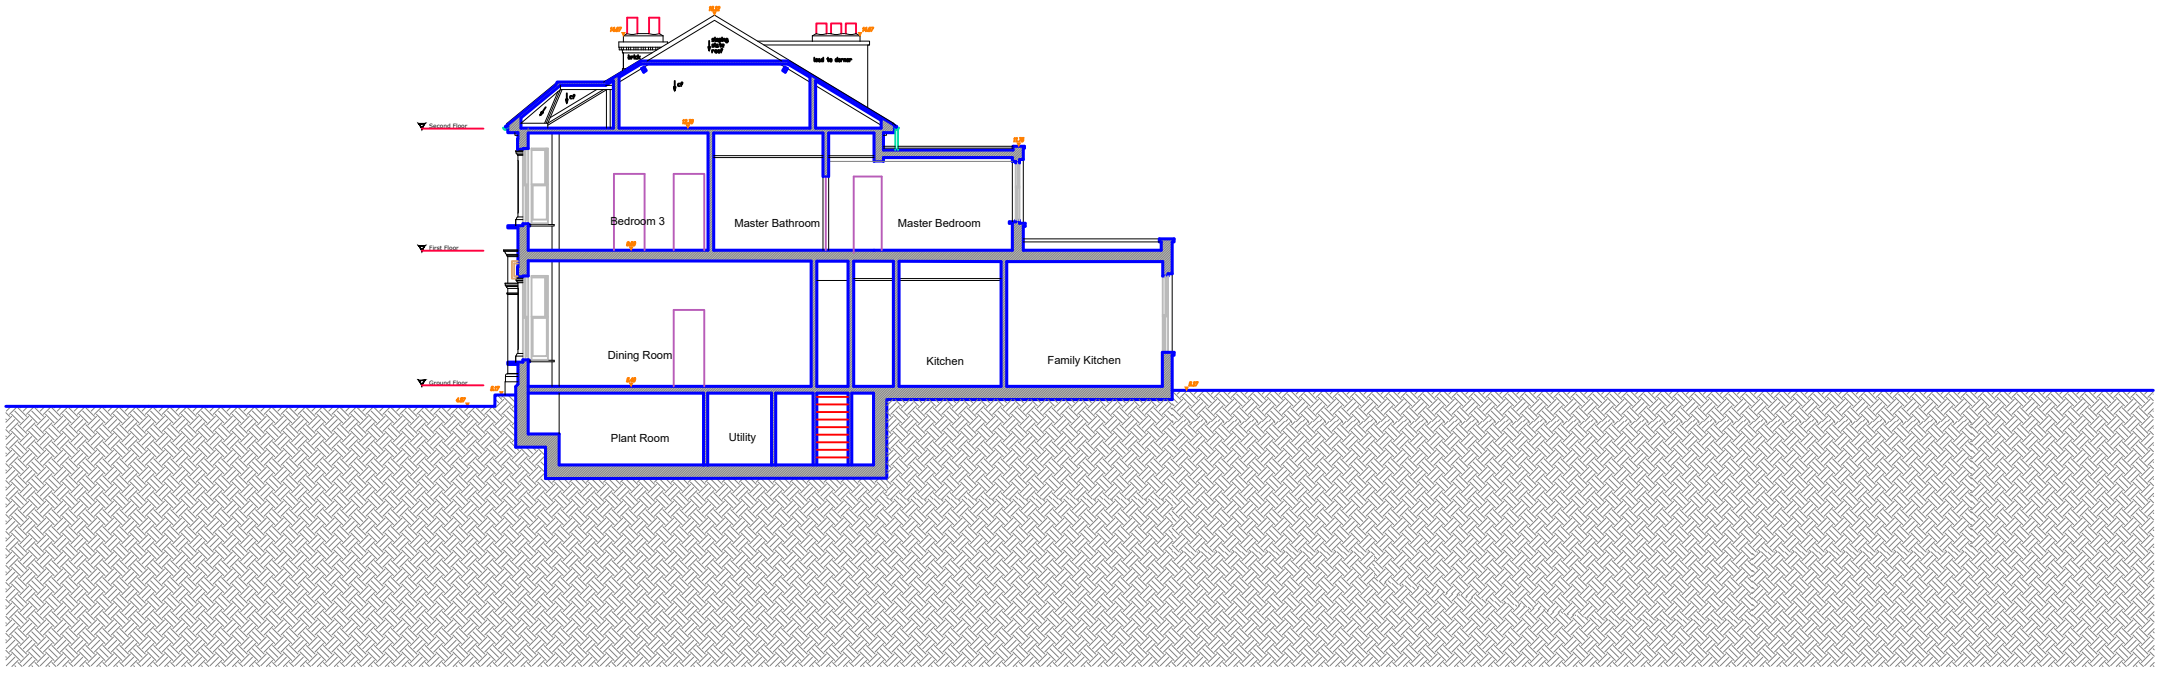

Section C-C

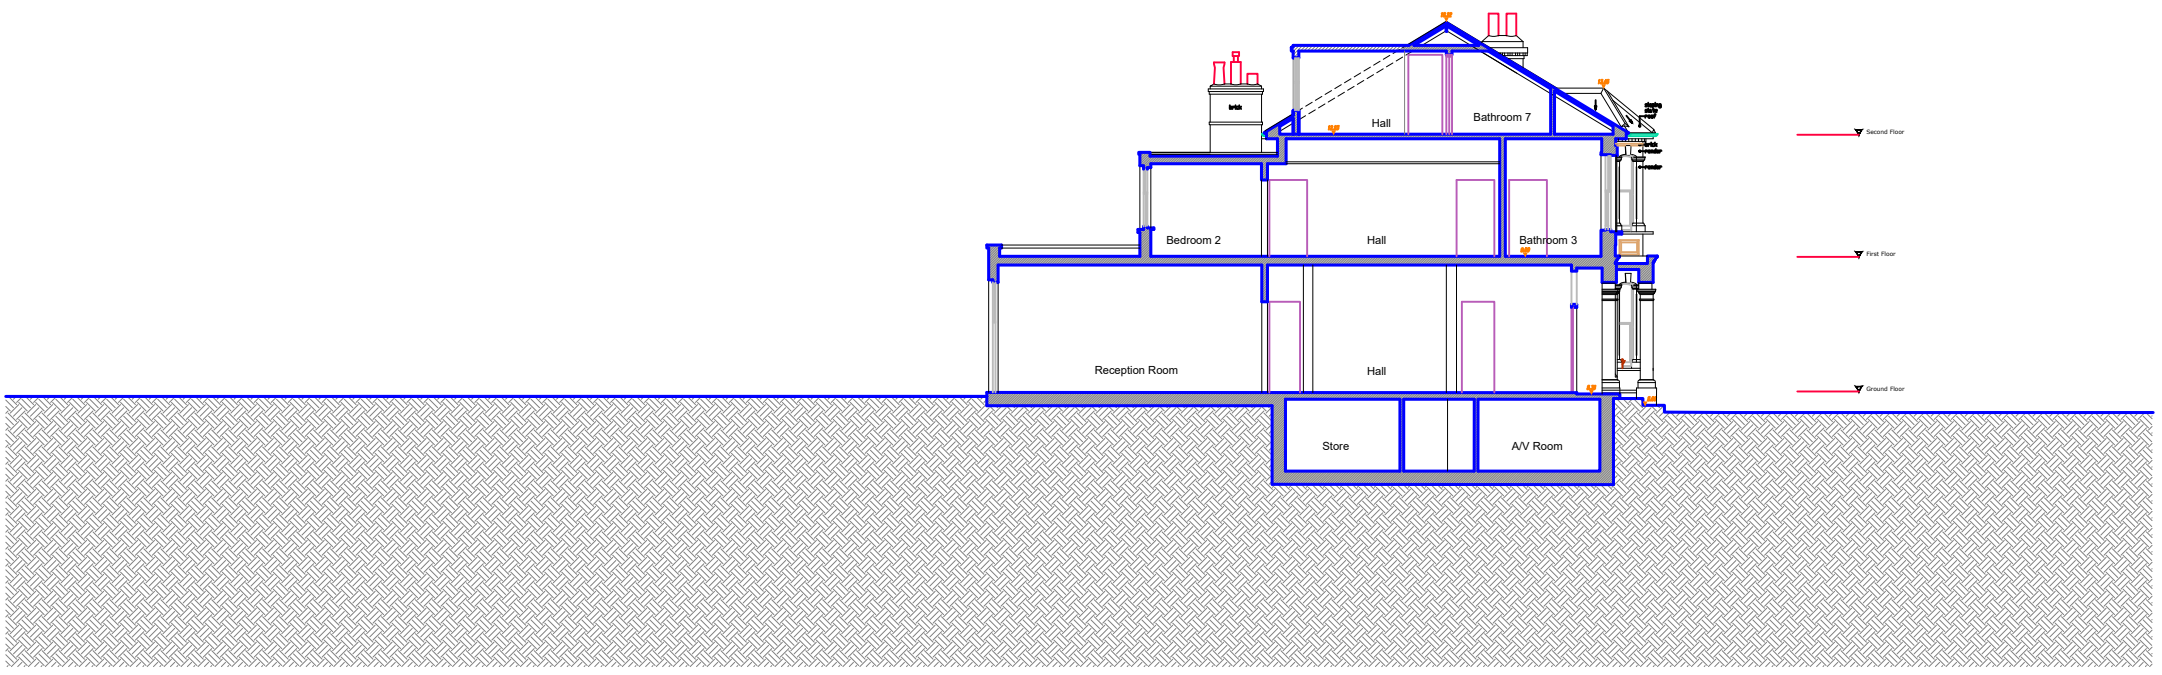

Section B-B



**Architecture
 Interior & Graphic Design**
 64 Ashford Road,
 Maidstone, ME14 4LR
 Tel: 07950 680024
 Email: nabtlayoubi@hotmail.com

Client
 RIVERSIDE TRUST

Project
 33 LONSDALE ROAD
 LONDON SW13 9JS

Drawing Title
 PROPOSED
 SECTION B-B AND
 SECTION C-C

Scale 1:200 @A3	Date 04 MAY 2024	Drawn NAA Checked
------------------------------	----------------------------	---------------------------------------

Drawing Number
 AR.TPA.GA.503L

