


Copyright
The Copyright of this drawing is the property of A2intergraph, and may not be reproduced without their written permission.

Notes
Figural Dimensions only are to be taken from this drawing.
DO NOT scale from drawings.
All dimensions are to be verified on site prior to construction or fabrication.

Status
PLANNING.

Rev.	Date	Amendment

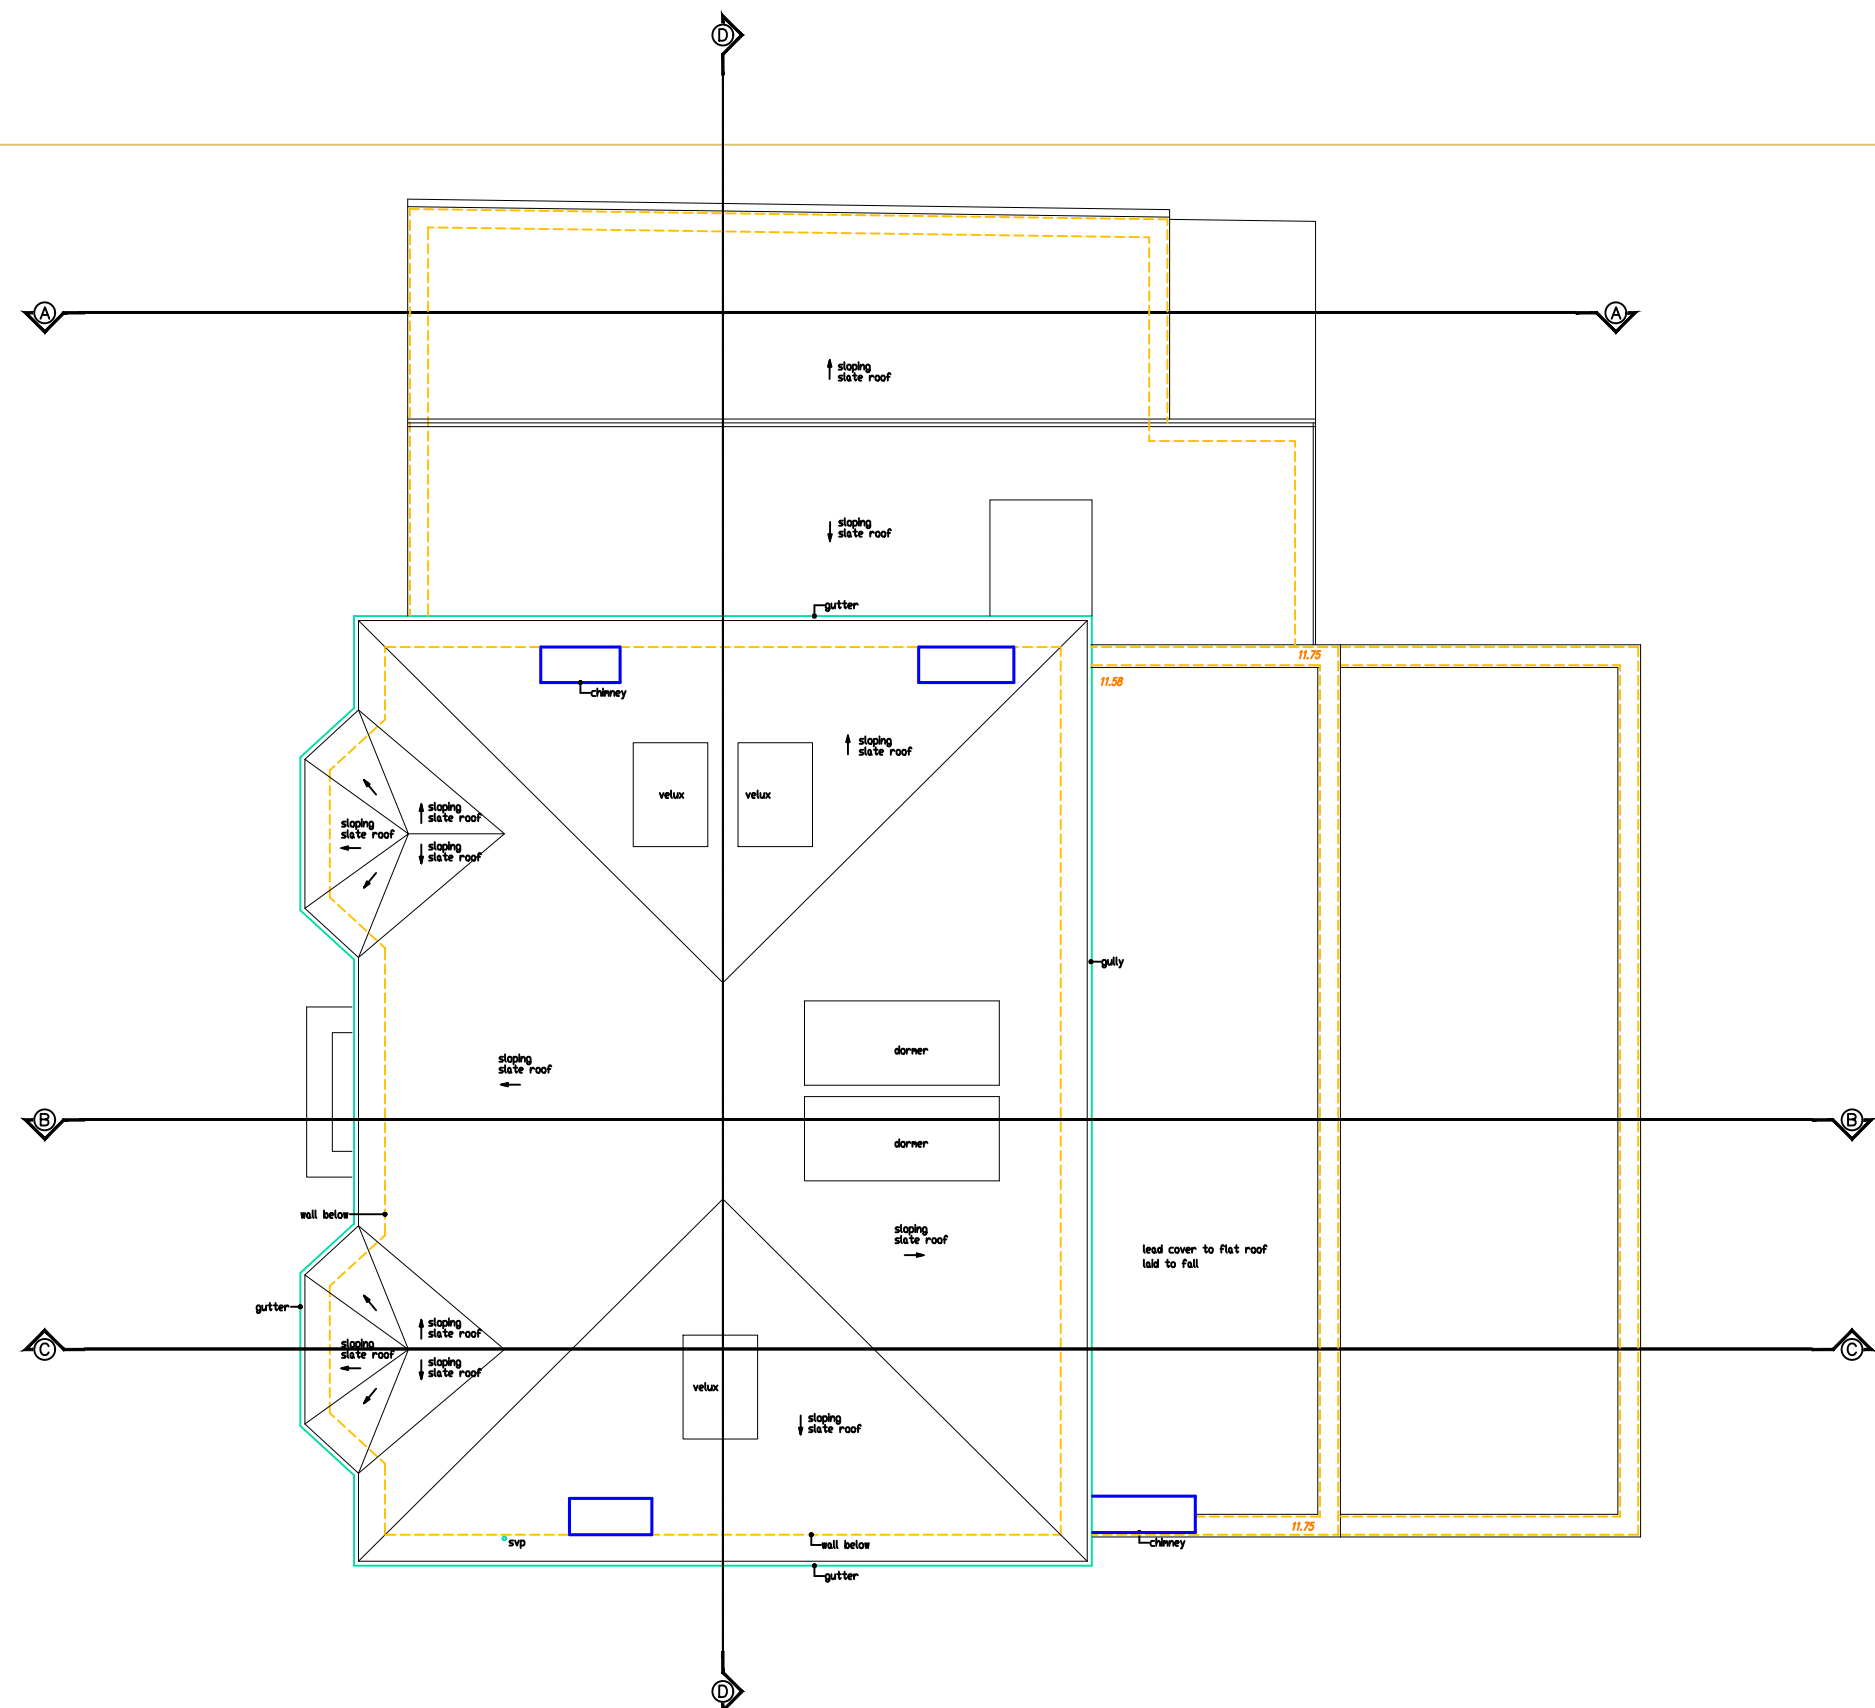

Architecture
Interior & Graphic Design
64 Ashford Road
Maidstone, Kent ME14 4LR
Tel: 020 3652 3868
Email: nabtlayubi@hotmail.com

Client
RIVERSIDE TRUST

Project
**33 LONSDALE ROAD
LONDON SW13 9JS**

Drawing Title
**PROPOSED ROOF
PLAN**

Scale 1:100 @A3	Date 04 MAY 2024	Drawn NAA
Drawing Number AR.TPA.GA.508		Checked

Revision

