


Section D-D

Copyright
 The Copyright of this drawing is the property of A2intergraph, and may not be reproduced without their written permission.

Notes
 Figure Dimensions only are to be taken from this drawing.
 DO NOT scale from drawings.
 All dimensions are to be verified on site prior to construction or fabrication.

Status

PLANNING.		
Rev.	Date	Amendment



**Architecture
 Interior & Graphic Design**
 64 Ashford Road
 Maidstone, Kent ME14 4LR
 Tel: 020 3652 3868
 Email: nabtlayoubi@hotmail.com

Client
 RIVERSIDE TRUST

Project
 33 LONSDALE ROAD
 LONDON SW13 9JS

Drawing Title
 PROPOSED
 SECTION D-D

Scale 1:100 @A3	Date	Drawn NAA
		Checked

Drawing Number
 AR.TPA.GA.516

