




EXISTING SECTION 1:50

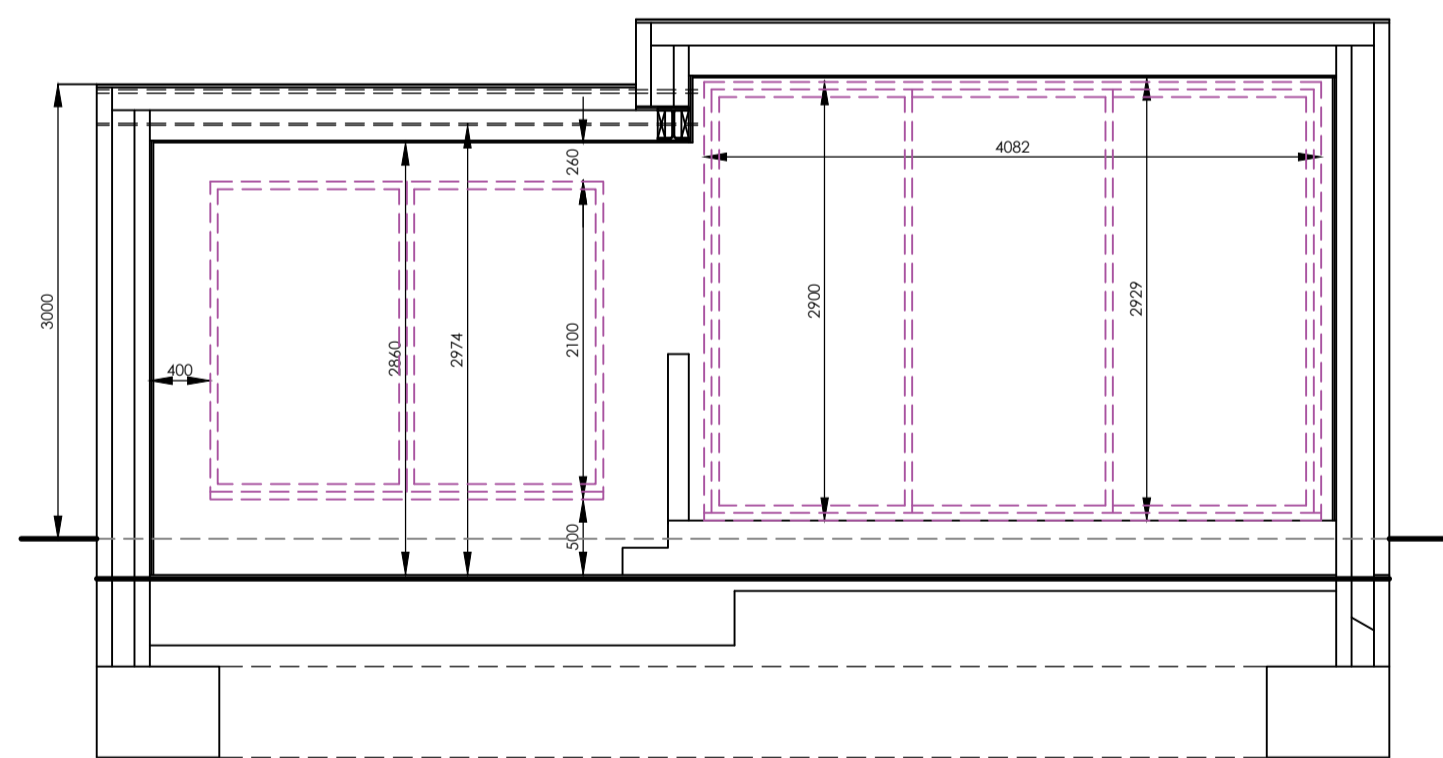

PROPOSED SECTION 1:50

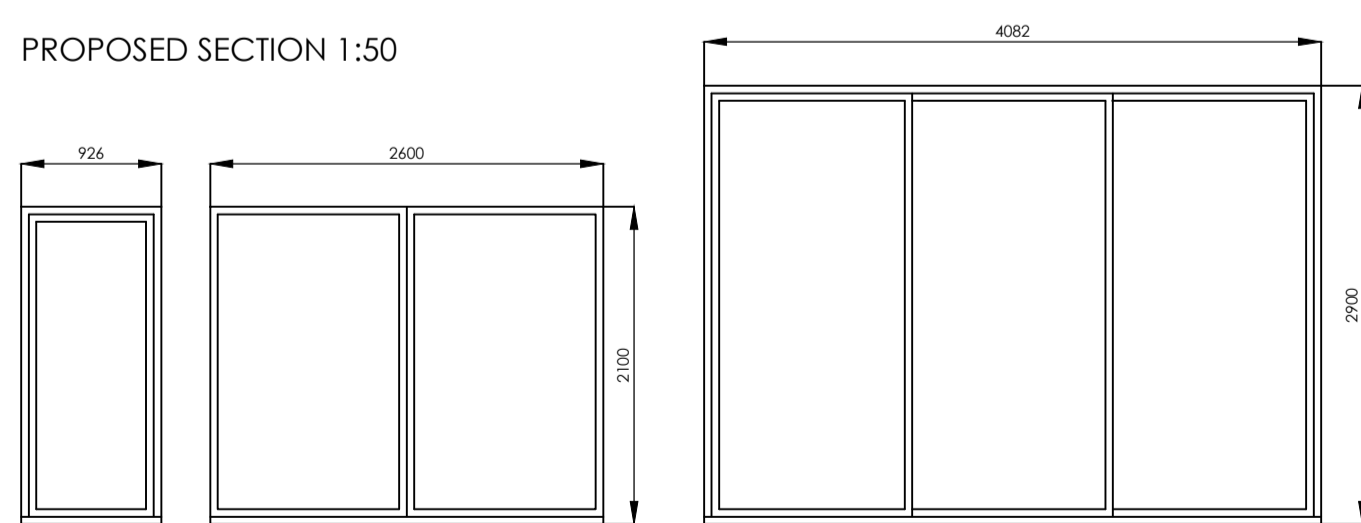

DOOR DETAILS 1:50

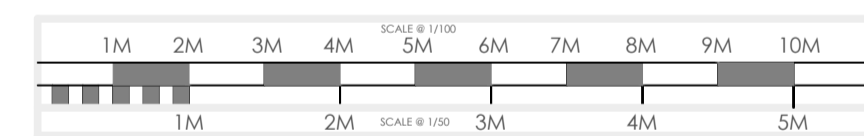



- KITCHEN EXTENSIONS
- LOFT CONVERSIONS
- REFURBISHMENTS

REV	DATE	DETAIL	P/C	DRN
A	31/05/24	DESIGN AMENDMENT	P	DB
B	14/06/24	DESIGN AMENDMENT	P	DB
C	18/06/24	DESIGN AMENDMENT	P	DB
D	20/06/24	DESIGN AMENDMENT	P	DB
E	25/06/24	DESIGN AMENDMENT	P	DB
F	26/06/24	DESIGN AMENDMENT	P	DB
G	04/07/24	DESIGN AMENDMENT	P	DB
H	12/07/24	PLANNING SUBMISSION	P	DB

DRAWING :

EXISTING AND PROPOSED SECTIONS	
DATE:	APRIL 24
PROJECT:	PROPOSED SINGLE STOREY REAR EXTENSION
SCALE @ A1:	1:50
CLIENT:	MRS DIECKMANN
CLIENT ADDRESS:	17 ARLINGTON ROAD LONDON TW10 7BX
DRAWING No.:	P24-44.3

ALL PLANS TO BE CHECKED BY CONTRACTORS FOR ACCURACY AND DIMENSIONS BEFORE WORK ON SITE. ANY QUERIES MUST BE REFERRED TO DESIGNER WITH SPECIFIC REFERENCE TO DRAWING NUMBER AND TO BE RETURNED WITHIN 10 WORKING DAYS OF DATE OF ISSUE. DESIGNER ACCEPTS NO LIABILITY FOR ANY ERRORS OR OMISSIONS IN THIS DRAWING. THE DRAWING IS THE PROPERTY OF PLUSROOMS AND IS NOT TO BE REPRODUCED OR COPIED IN ANY MANNER WITHOUT THE WRITTEN PERMISSION OF PLUSROOMS. THE DRAWING IS VALID FOR 12 MONTHS FROM THE DATE OF ISSUE. ANY REVISED DRAWINGS OR AMENDMENTS MUST BE APPROVED BY LOCAL AUTHORITY APPROVALS HAVE BEEN OBTAINED WELL BEFORE ANY WORK COMMENCES ON SITE.

