



**NOTES**  
 DO NOT SCALE. WORK TO FIGURED DIMENSIONS ONLY.  
 CONTRACTOR TO CHECK ALL DIMENSIONS.  
 ALL ERRORS AND OMISSIONS TO BE REPORTED TO THE ARCHITECT.

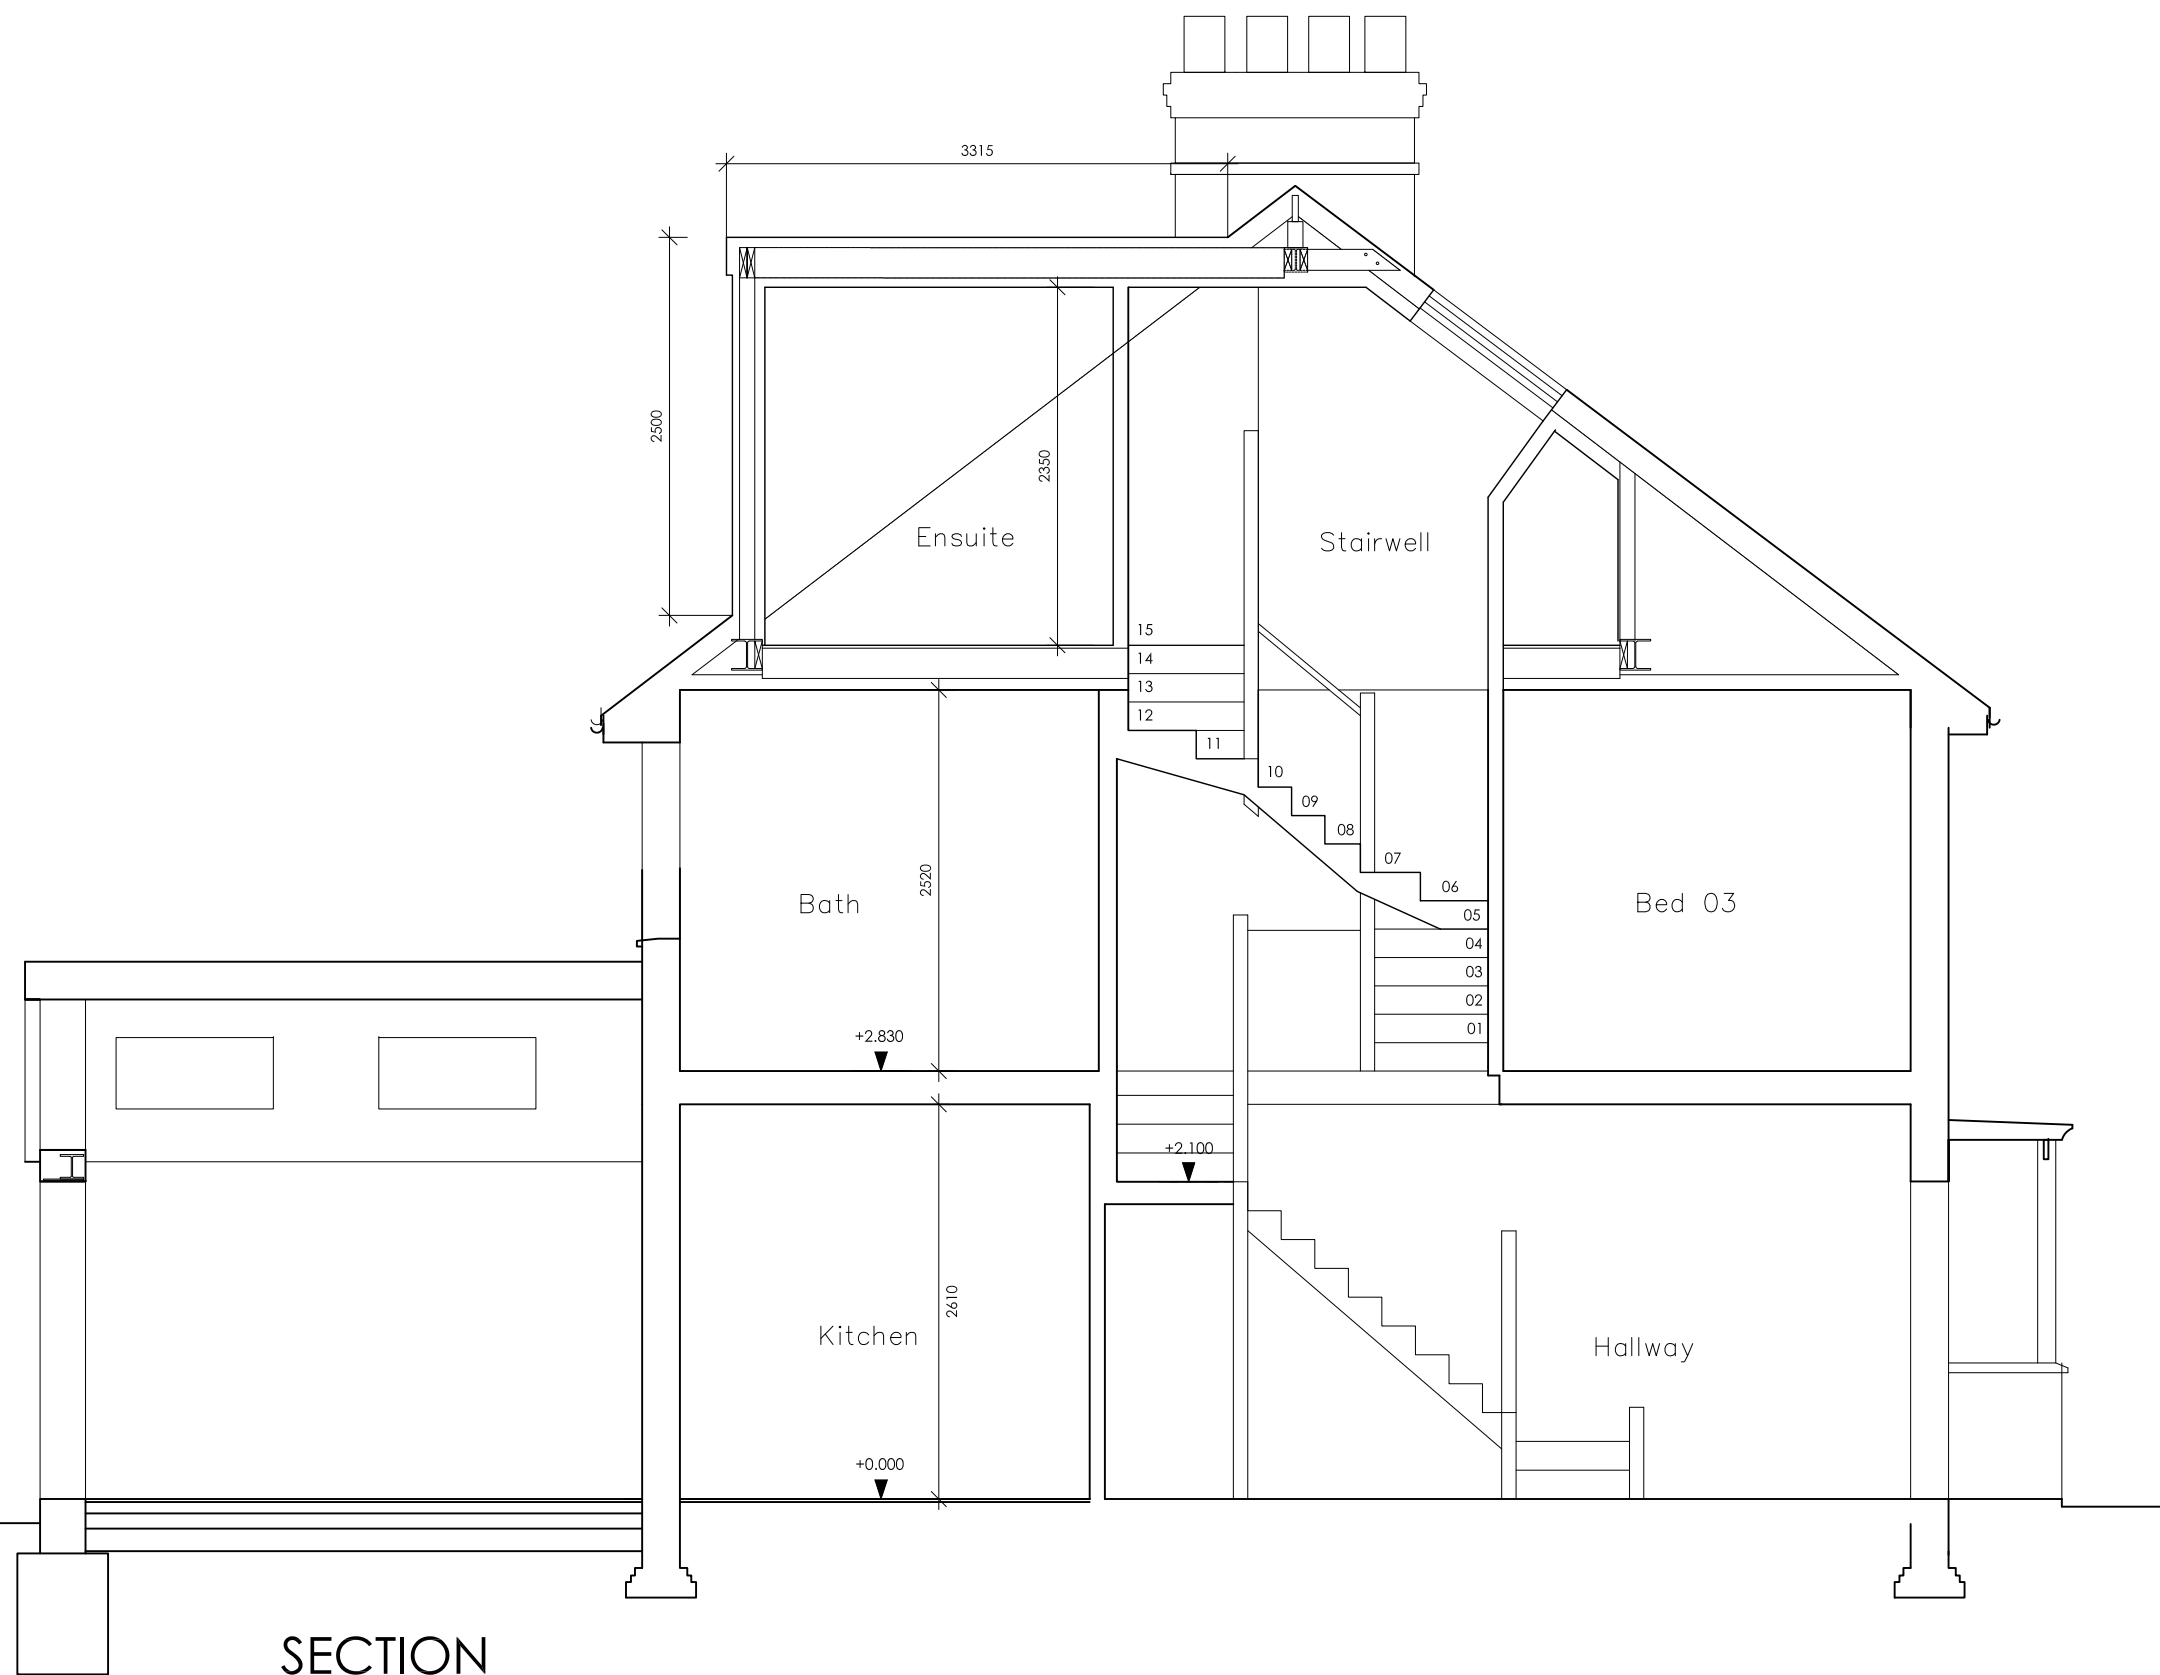

SECTION

**Revisions**  
 A 13.04.2022 Tender update

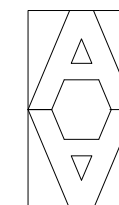

**ARTHUR ARCHITECTS**  
 RIBA Chartered Architect  
 84 Manor Grove, Richmond TW9 4QF  
 tel: 07765 956 421 fax: 020 8288 1410  
 email: design@arthur-architects.com

**Project**  
 Extensions & Alterations  
 7 Clive Road, Twickenham TW1 4SQ

**Title**  
 Proposed Section

|                    |                       |                |
|--------------------|-----------------------|----------------|
| Scale<br>1:50 @ A3 | Date<br>Jan 2022      | Drawn by<br>RA |
| Job Number<br>1034 | Drawing Number<br>014 | Revision<br>A  |