




The Garden Studio  
13 Creswick Road  
London W3 9HG

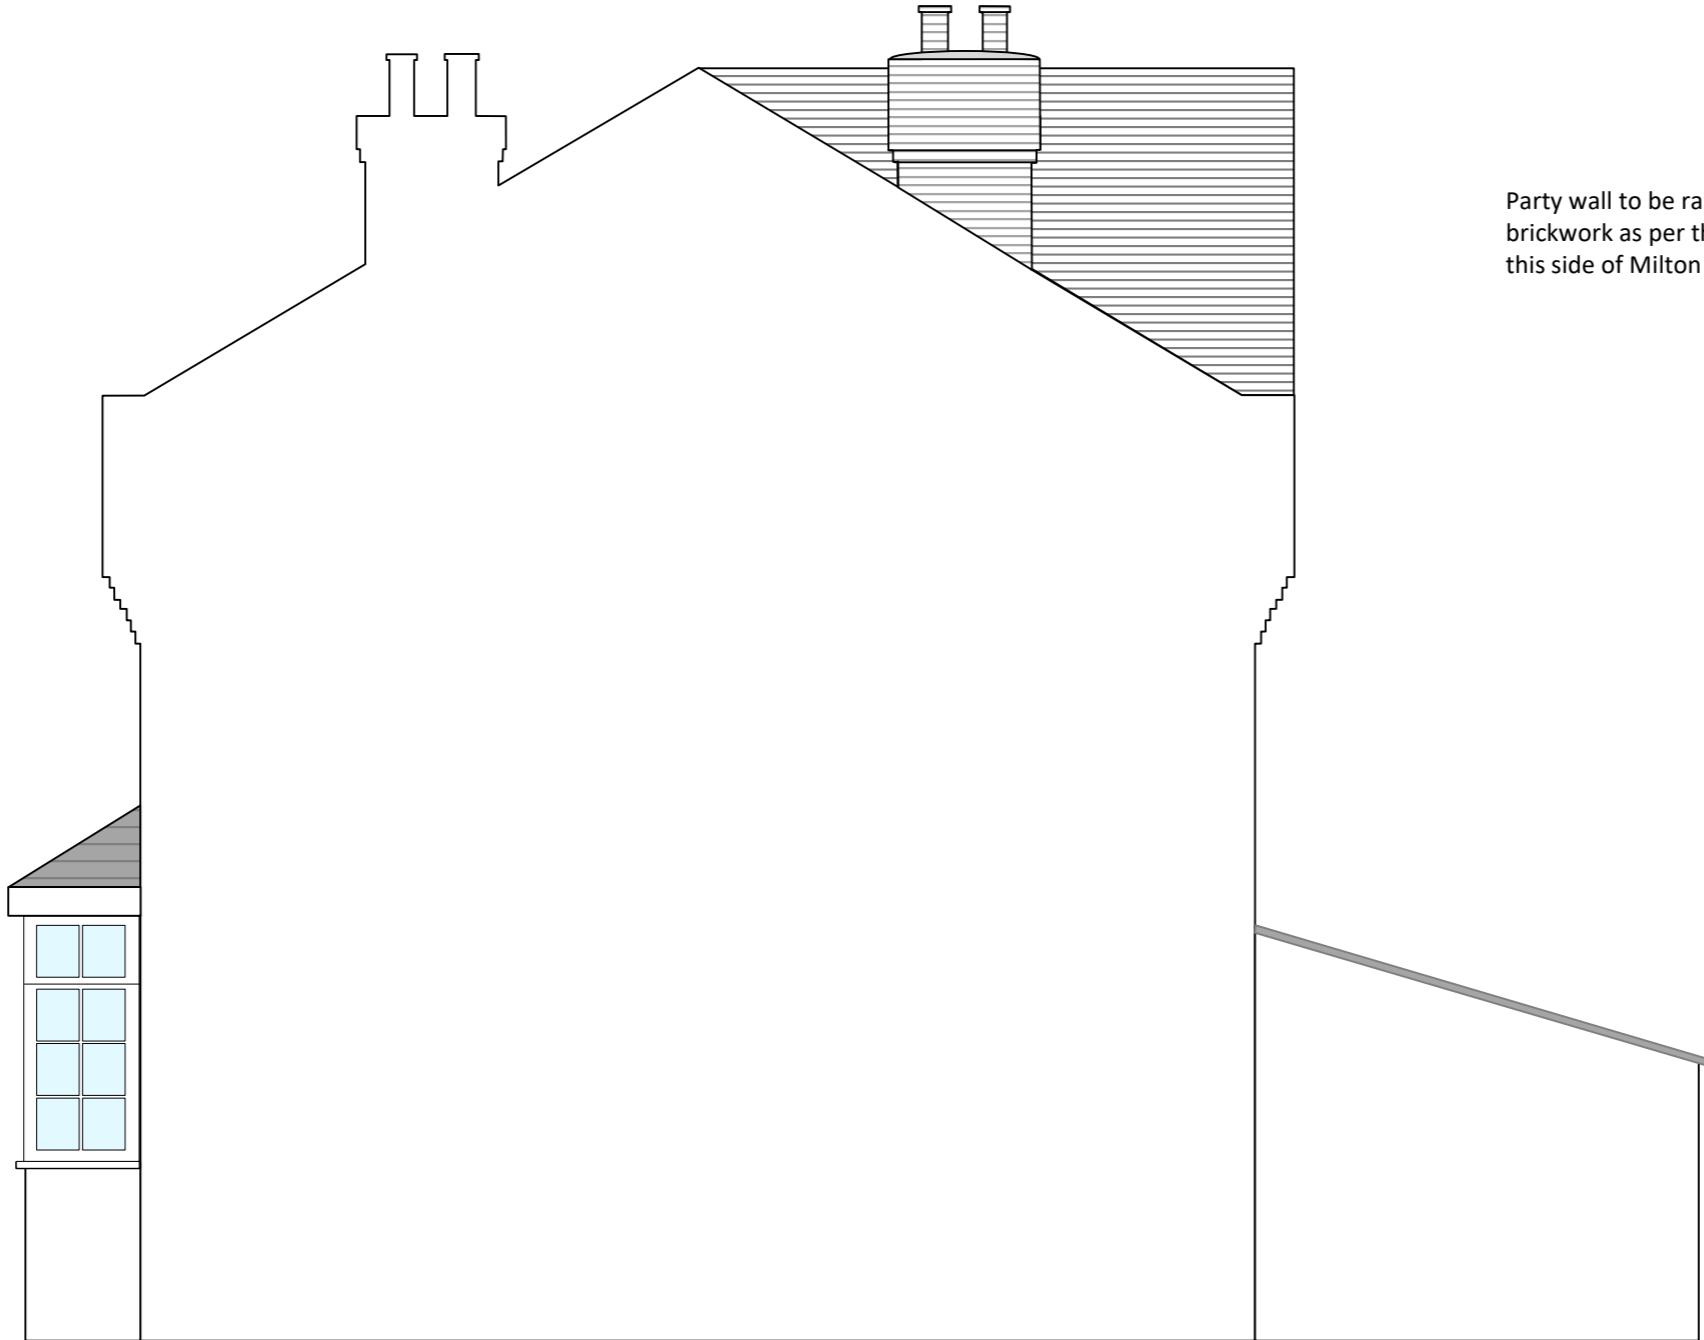

Party wall to be raised in matching  
brickwork as per the other dormers on  
this side of Milton Road.

12 Milton Road  
East Sheen  
London SW14 8JR

Project No.	SC/467
Scale	1:50 @ A3
Drawn by	SAC
Checked	

Revision	Description

Drawing Title  
Proposed Side Elevation

Drawing No.

**E109**