



10m datum line

FRONT (WEST) ELEVATION AS EXISTING 1:100

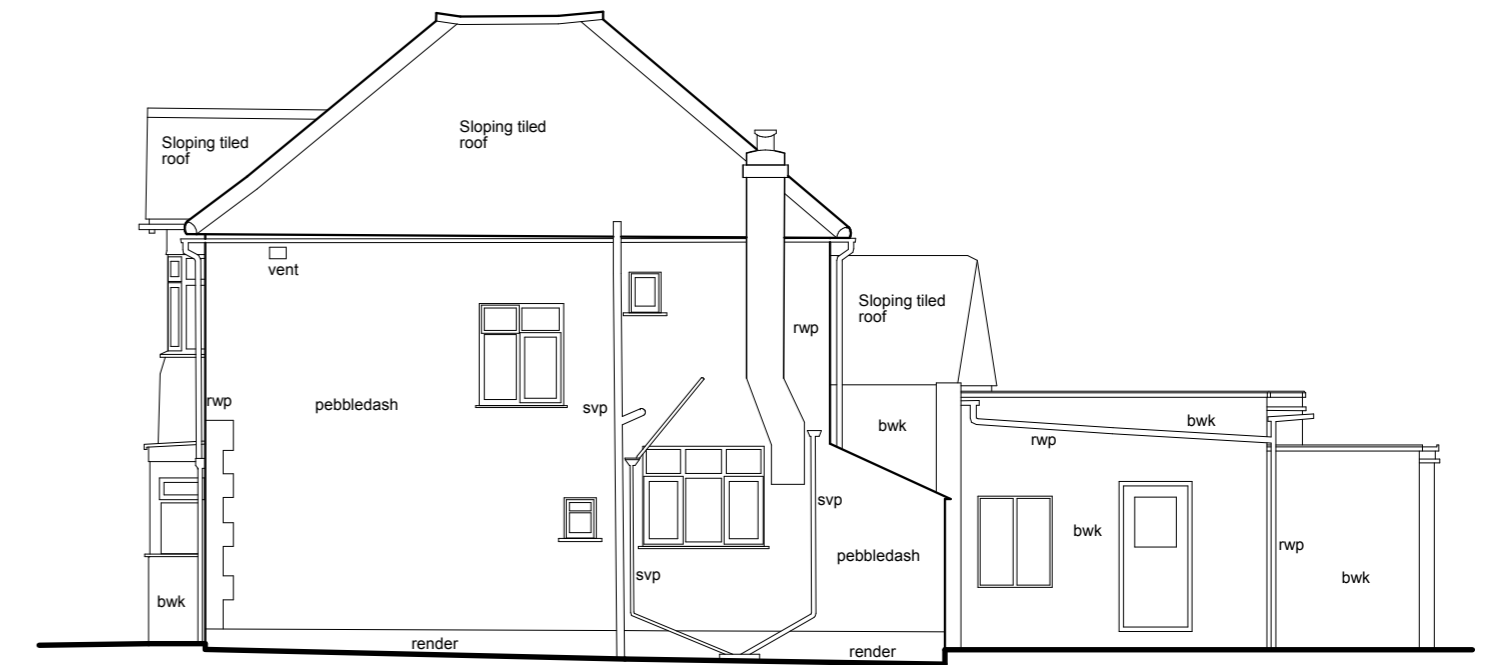


SIDE (SOUTH) ELEVATION AS EXISTING 1:100

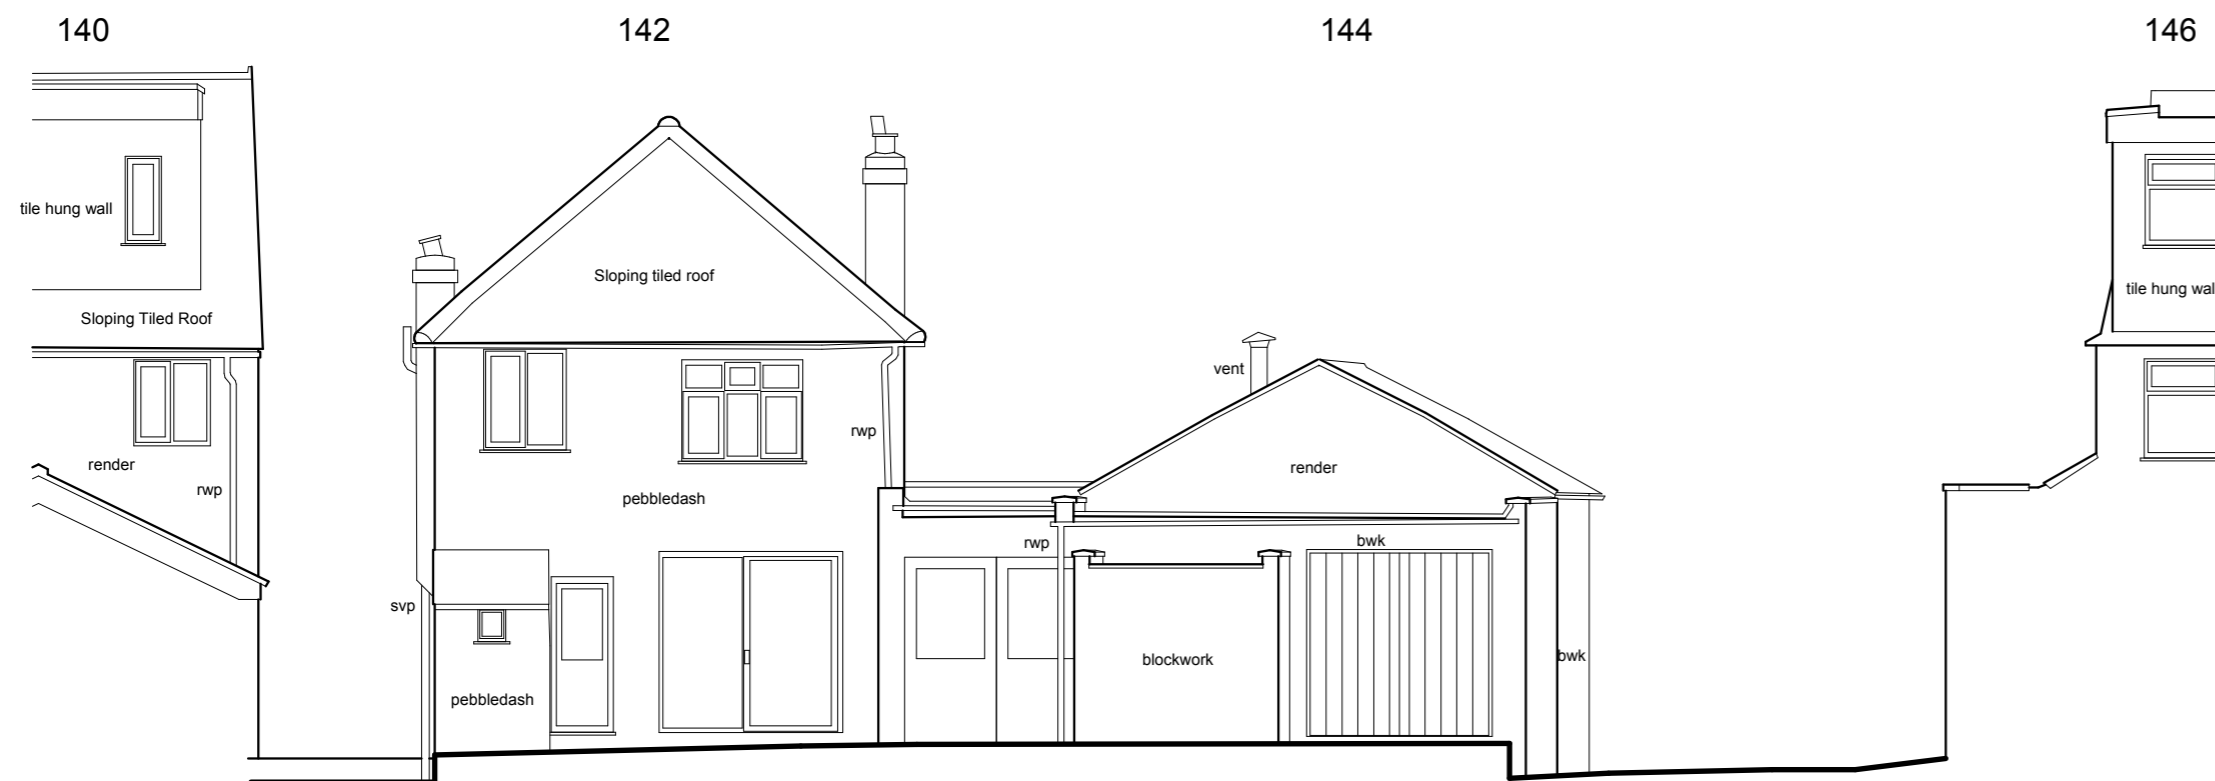


10m datum line

REAR (EAST) ELEVATION AS EXISTING 1:100

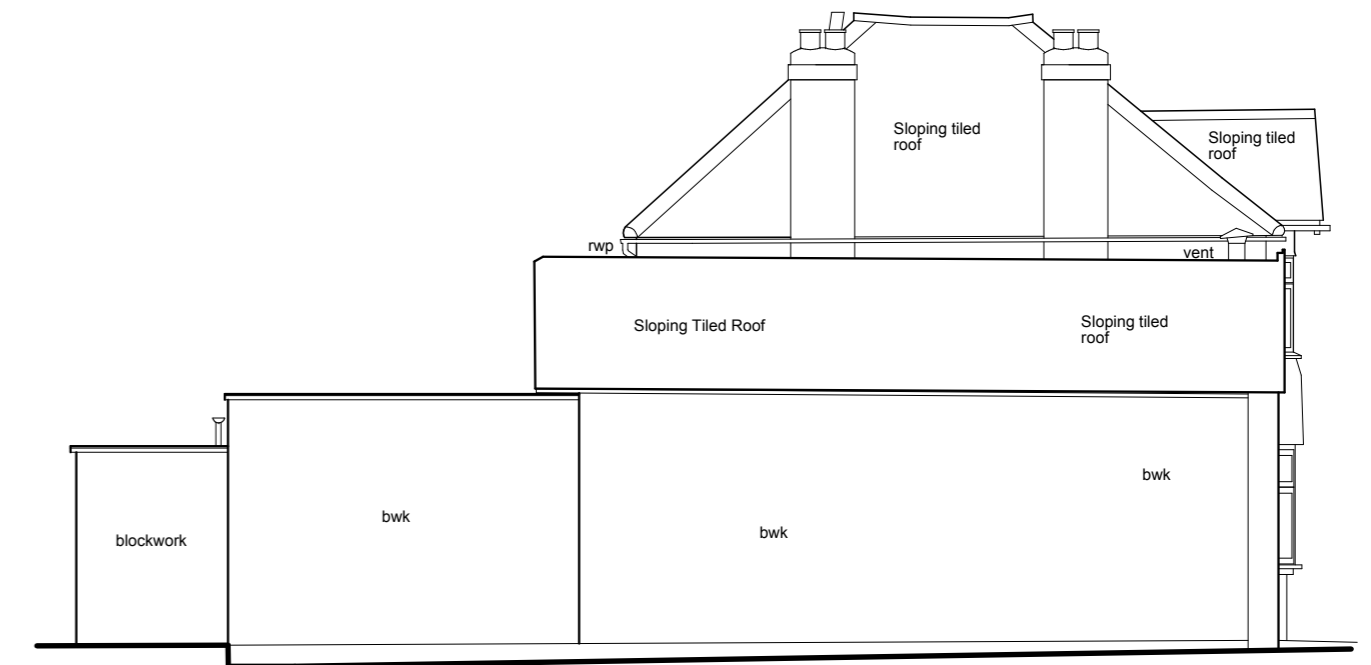

SIDE (NORTH) ELEVATION AS EXISTING 1:100

Site based on topographical survey by J Brotherton & Partners Jan 2023
Area outside site based on Ordnance Survey Data

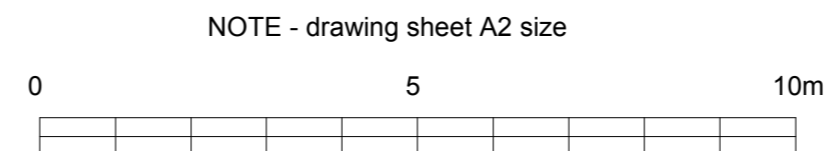

Revisions :

BRIAN SMITH R.I.B.A. Chartered Architect 22 Tabor Grove, Wimbledon, London SW19 4EB Tel: 07763 844441 Email: bs@briansmitharchitect.co.uk	Client : Scale : 1:200 Date : Mar 2023 Drawn :	Drawing title : ELEVATIONS AS EXISTING
	Job title : 142 - 144 Waldegrave Road, Teddington	601 5

Copyright 2023