
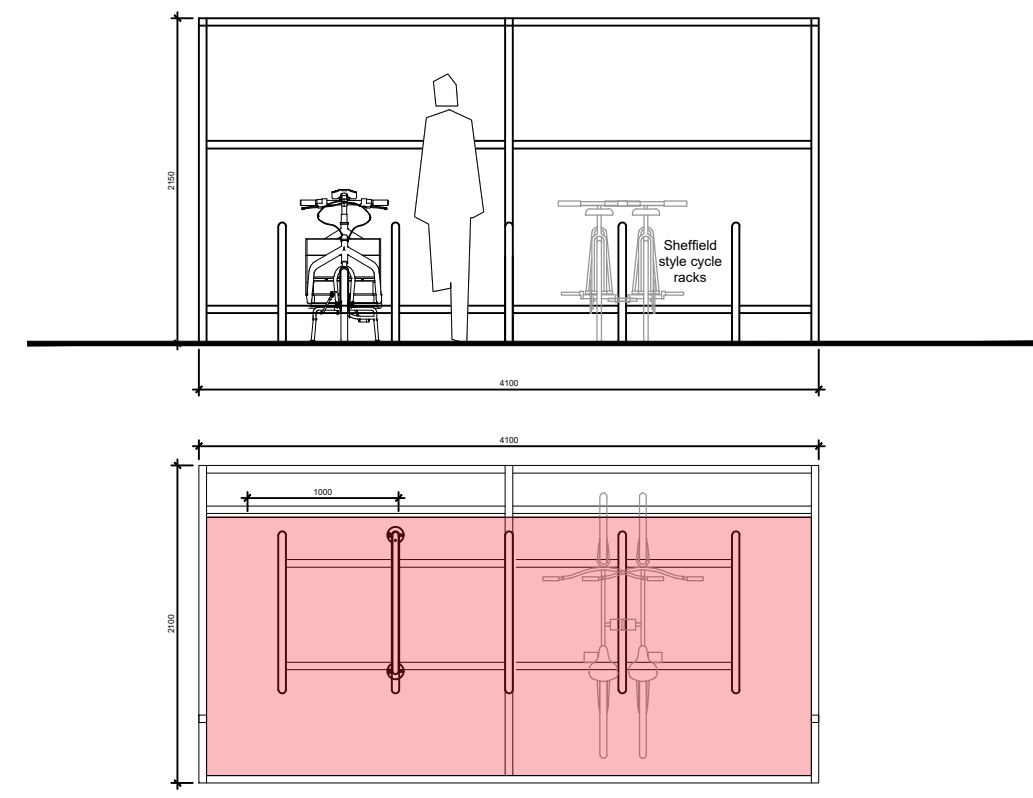


All levels and dimensions to be checked on site prior to construction / fabrication; report discrepancies immediately. Do not scale dimensions from this drawings. This drawing is copyright protected.


REVISION		
A	160323	Cycle Provision updated
B	130724	Building footprint updated

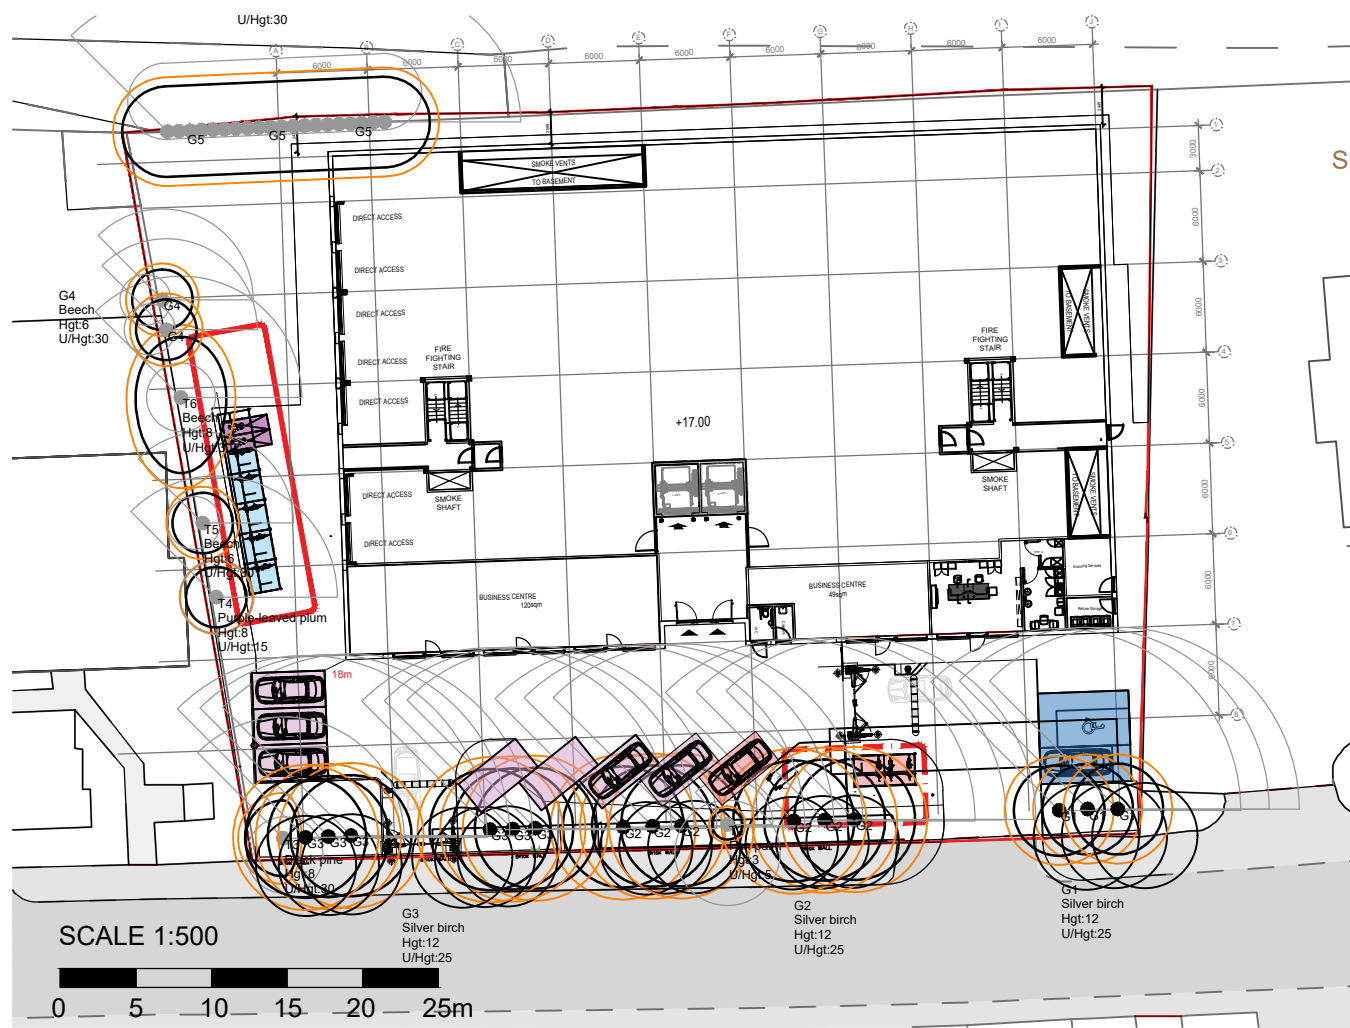

BICYCLE TYPICAL ELEVATION & PLAN LAYOUT - 1:50 SHORT STAY

- Bicycle Parking:
- 10 short stay - standard
 - 19 long stay - standard
 - 2 long stay Cargo Bikes

Site boundary

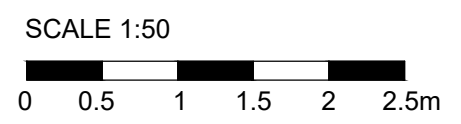

PLANNING

SCALE	DATE	DRAWN	CHECKED
1:50@A3	MAR'24	AF	DA


PROJECT
Shurgard
 Oldfield Road
 Hampton

DRAWING
Cycle Provision
 As Proposed


Threesixty
 Architecture

10 MONTROSE STREET
 GLASGOW
 G1 1RE

t 0141 229 7575
 www.360architecture.com

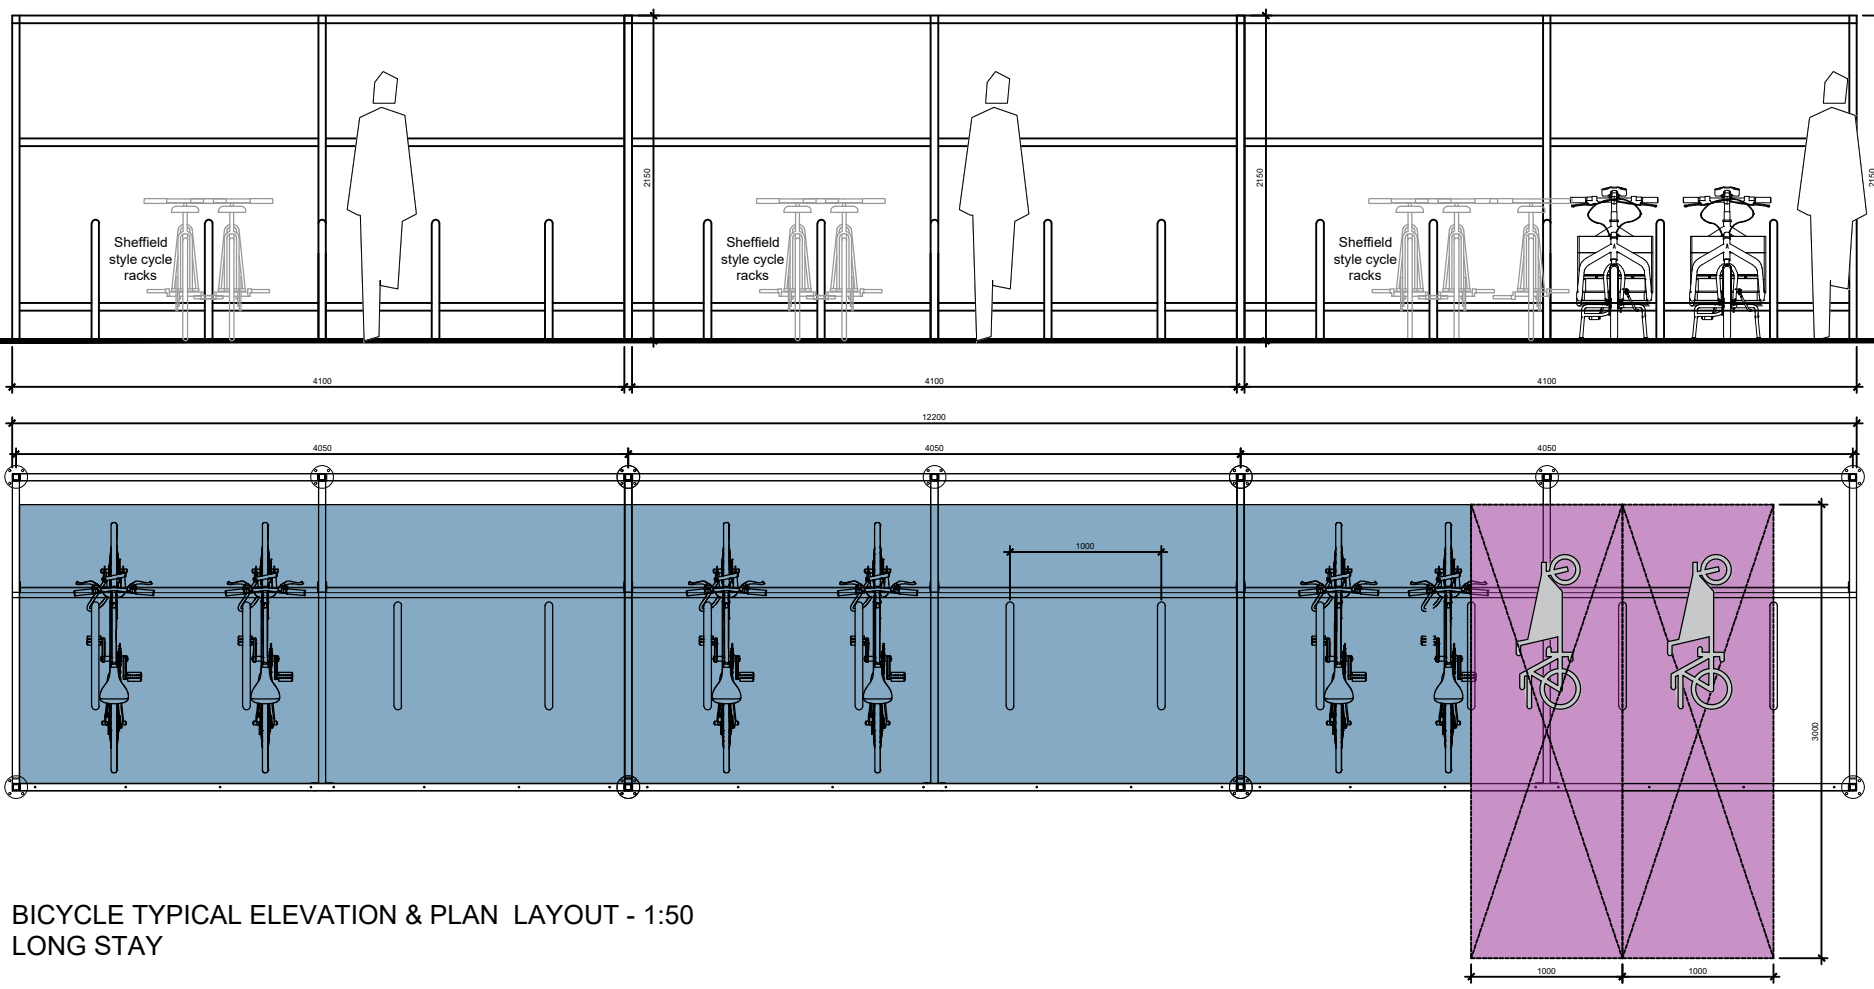

BICYCLE TYPICAL ELEVATION & PLAN LAYOUT - 1:50 LONG STAY

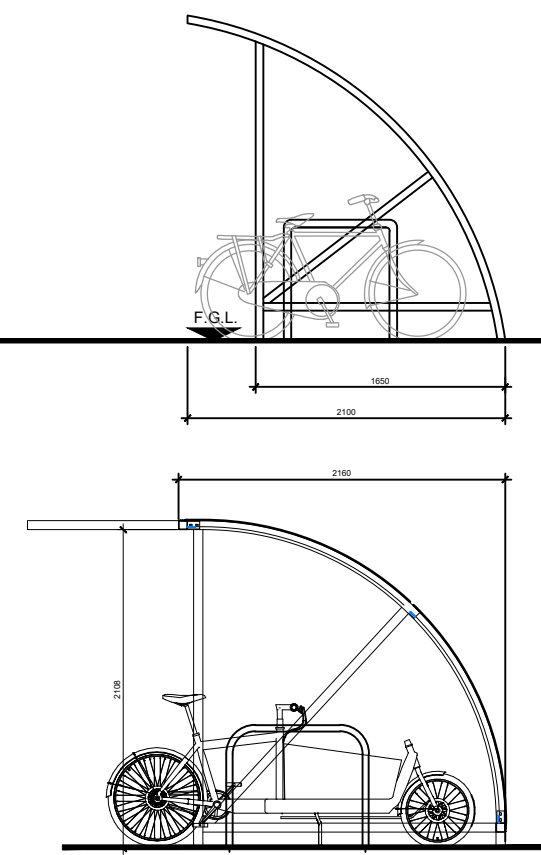

BICYCLE TYPICAL SIDE ELEVATION - 1:50

DRAWING No.
23053GA-D-010B