


All levels and dimensions to be checked on site prior to construction / fabrication; report discrepancies immediately. Do not scale dimensions from this drawings. This drawing is copyright protected.

REVISION		
A	160324 Strategy update	AF

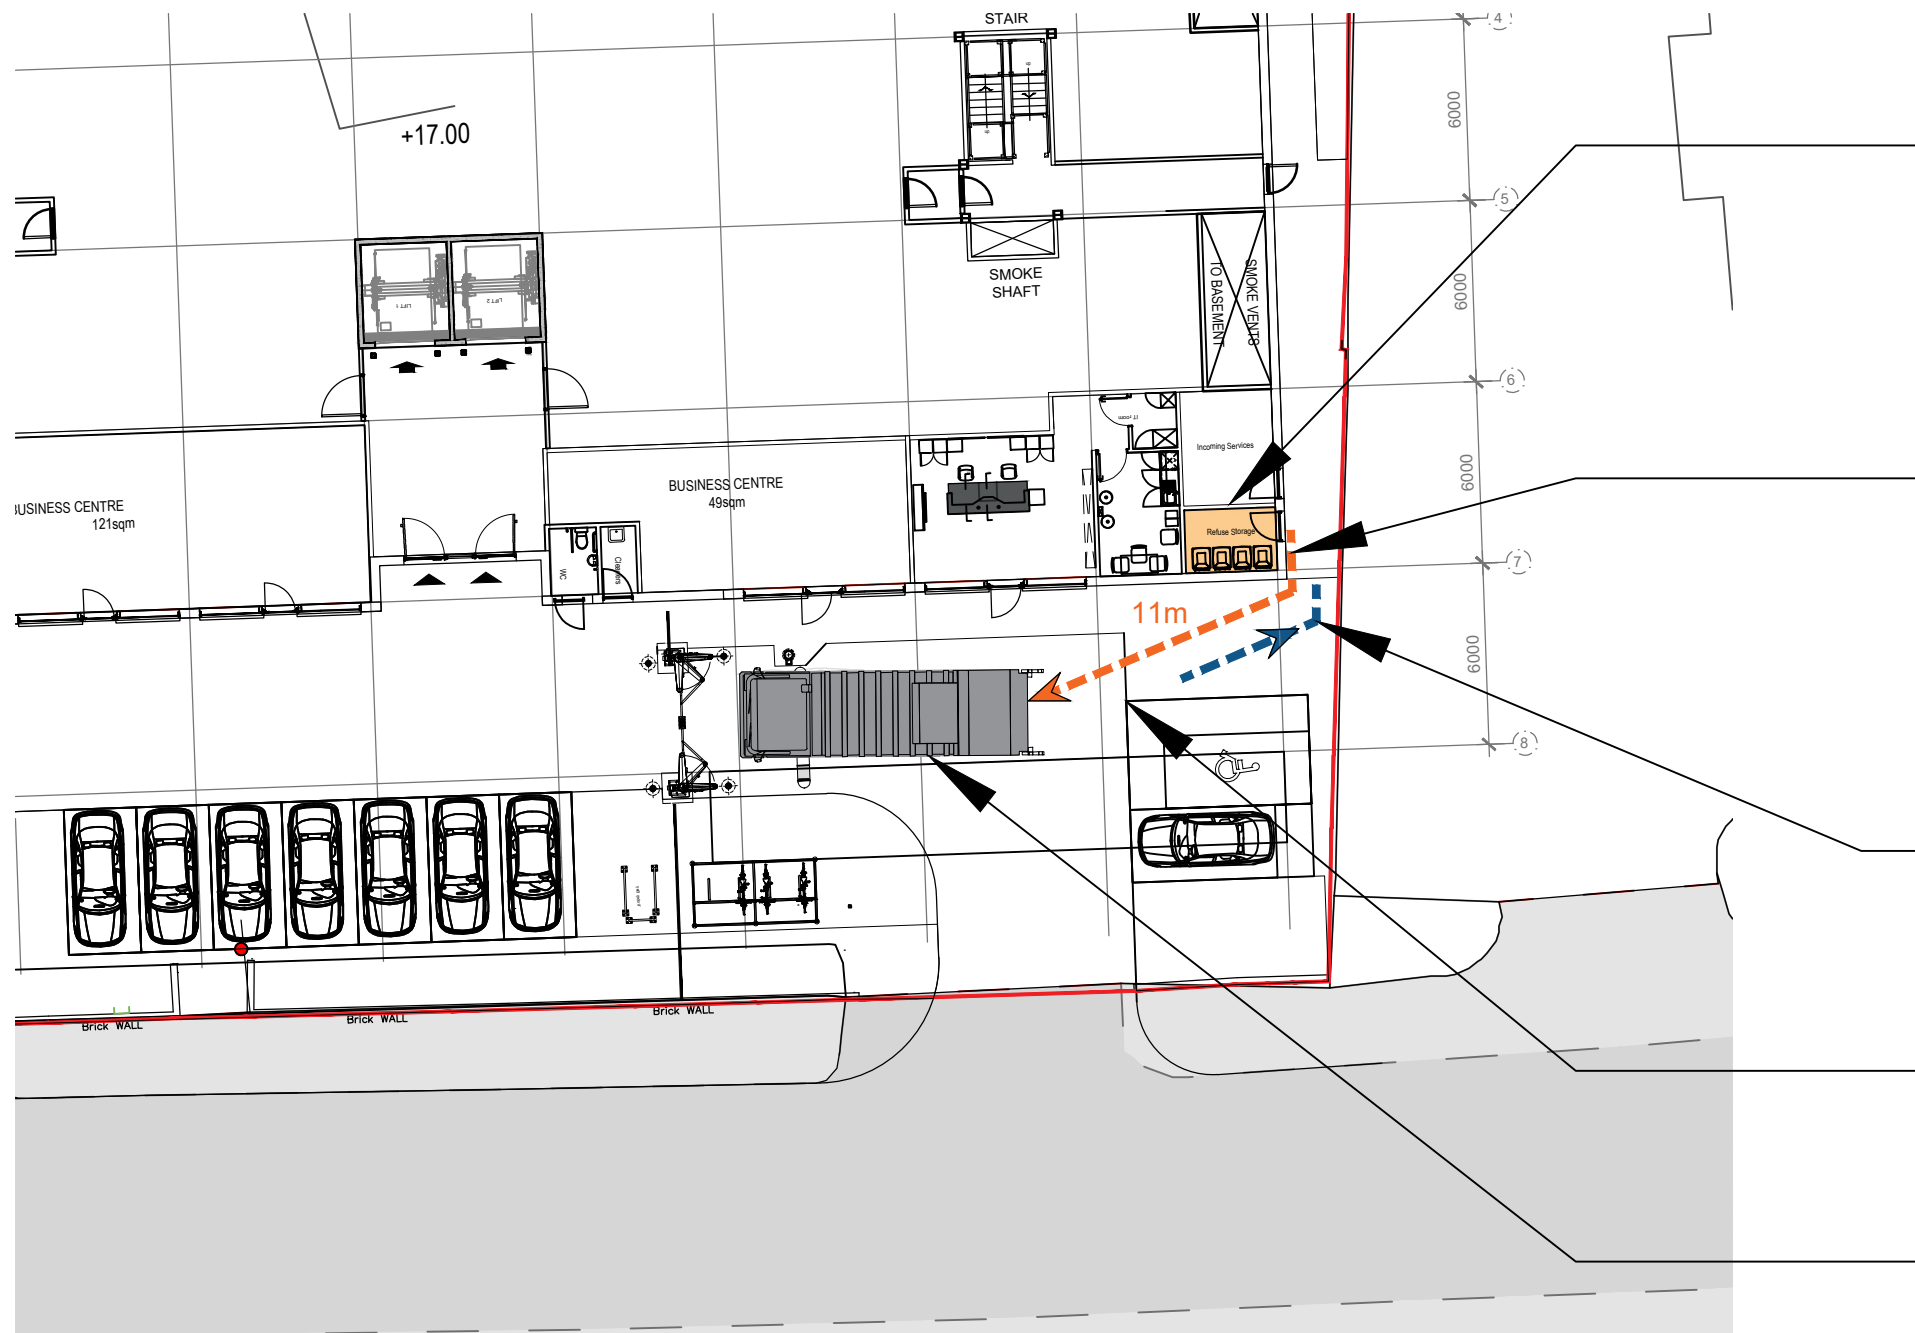

**Bin Store**

Space for 4 bins:

- Glass
- Paper
- General
- Plastic



On the day of collection, the Refuse Collection Vehicle (RCV) will park within 15m distance of the bin store. This will allow the collection operatives to access the bin store and wheel the full bins scheduled to be collected on that day to the RCV, where these full bins will be emptied.




Once emptied, the building management team will return these empty bins back to the bin store.

The path between the bin store and the collection point will be enhanced with drop kerbs to ensure ease of movement.

The one-way system throughout the site allows the refuse vehicle to easily manoeuvre around the site.

Site boundary

SCALE 1:250

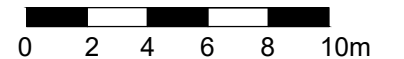

**PLANNING**

SCALE	DATE	DRAWN	CHECKED
1:250@A3	MAR'24	AF	DA

PROJECT  
**Shurgard**  
 Oldfield Road  
 Hampton

DRAWING  
**Refuge Strategy**  
 As Proposed



10 MONTROSE STREET  
 GLASGOW  
 G1 1RE  
 t 0141 229 7575  
 www.360architecture.com

DRAWING No.  
**23053GA-D-011A**

**OPERATIONAL WASTE - SELF STORAGE**

Consideration has been given to anticipated waste arising, associated with the operation of the buildings.

Shurgard customers are prohibited from leaving their waste on Site. Therefore, the only waste generated from the Site is from the front desk element in the building. Working on the assumption that circa four employees are present on site on an ongoing basis, and based on the BS 5906:2005 weekly arisings for offices, an estimated 200 litres / week is predicted. Using the WRAP conversation factor for co-mingled (plastic bottles, news & prams, cardboard, mixed cans and glass) of 84kg/m<sup>3</sup> (as measured from samples taken from 240 litres wheeled bins); the total weekly arisings are estimated to be 16.8kg; equating to 0.4 tonnes over the course of the year.

As such 4 x 240 litre wheellie Bins have been provided which facilitate recycling including plastic, paper, general and glass. This aligns with the London plan policy SI 8 Waste.