



EXISTING GROUND FLOOR PLAN

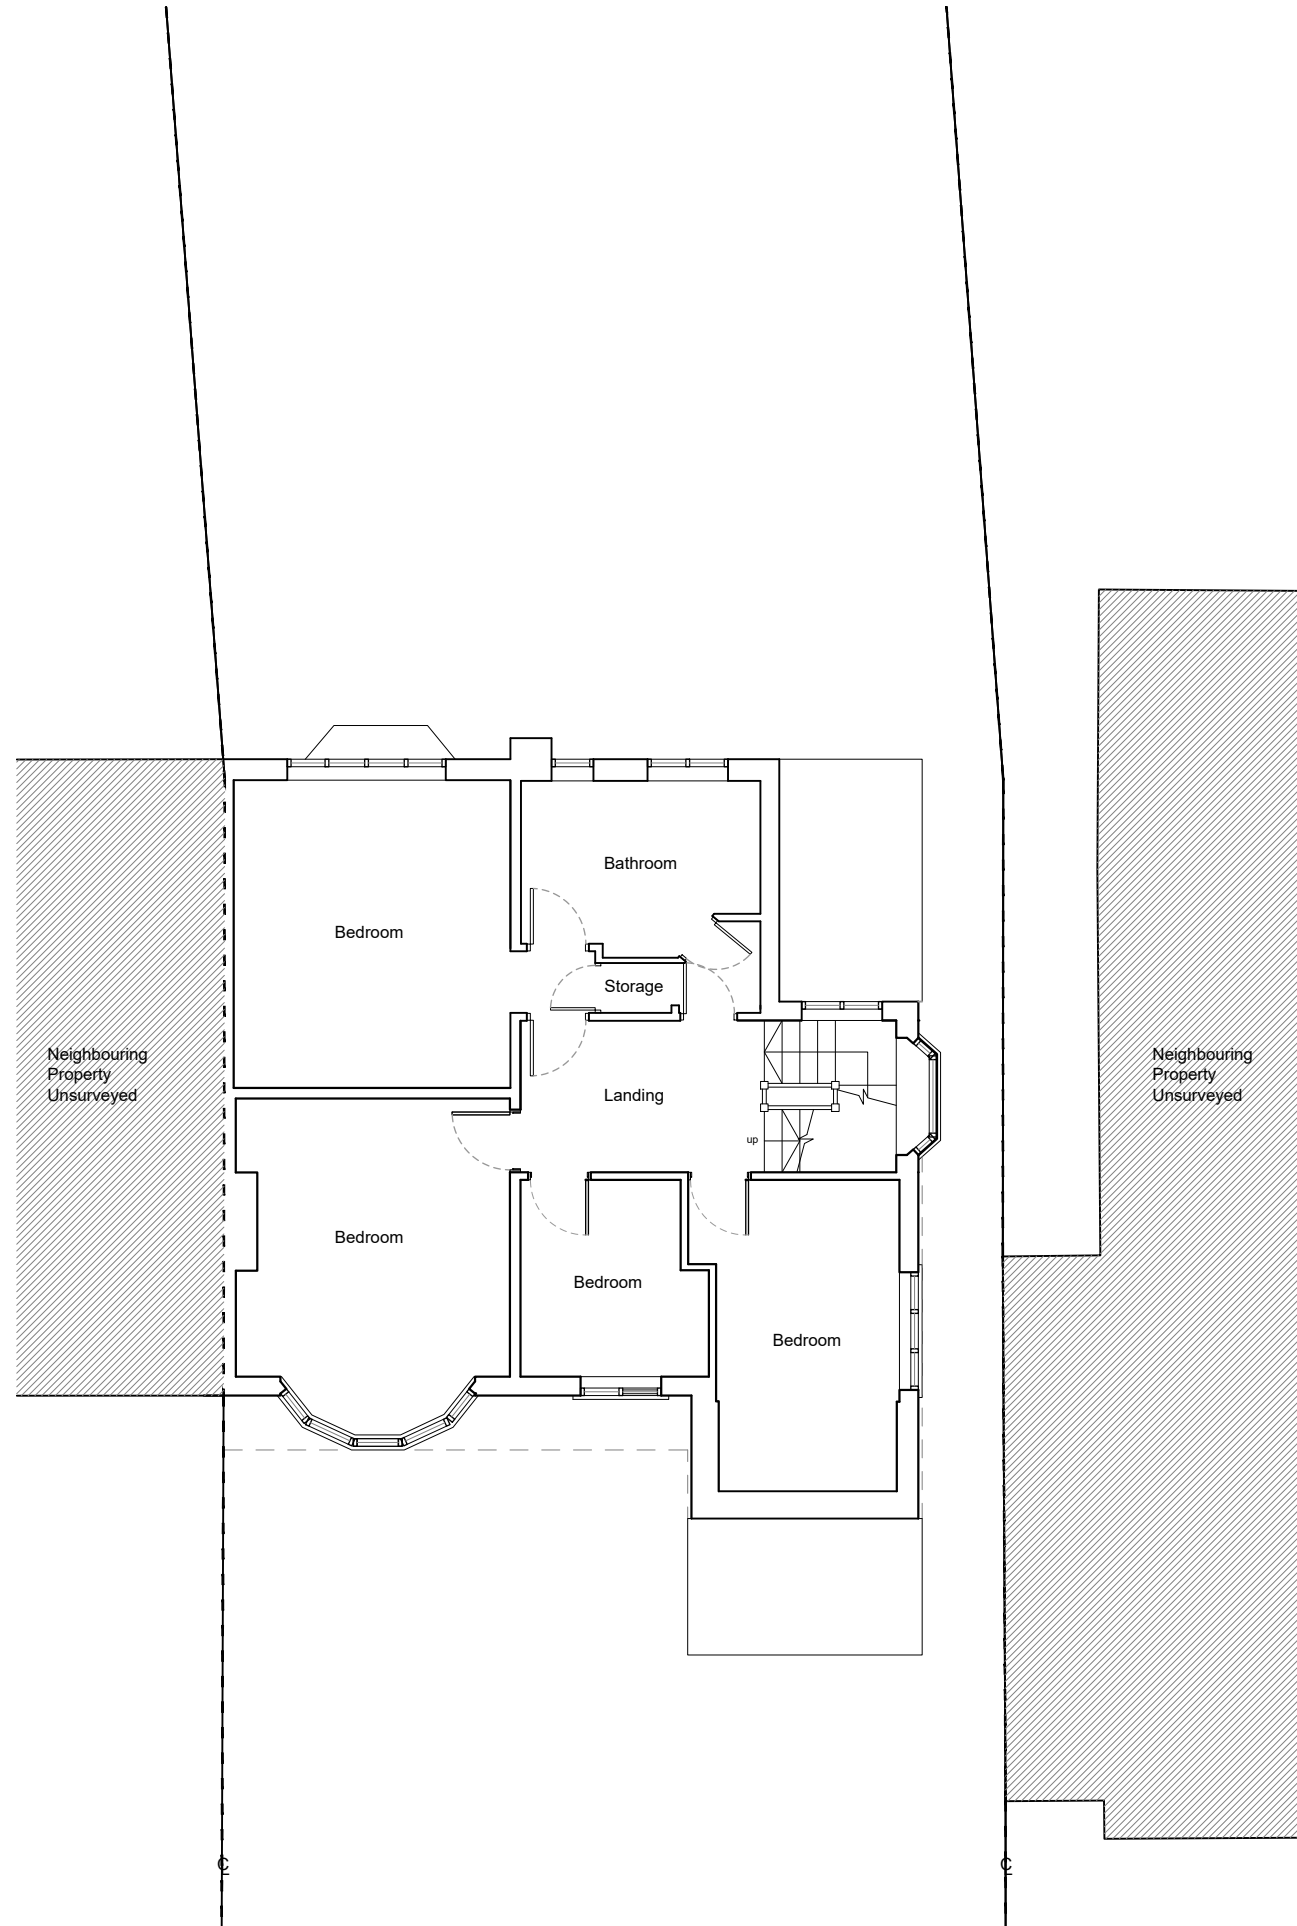

EXISTING FIRST FLOOR PLAN

This drawing is for planning purposes only.
 All dimensions used must therefore be verified on site and contractors / sub-contractors who follow them do so at their own risk.
 This drawing is copyright of Architect and contents must not be disclosed to other parties without prior agreement.

Scale

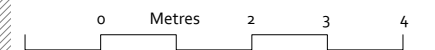

1:100

Planning Issue

Floor Plans

Existing

Location: 32 Park Road, Twickenham, TW1 2PX

C h o c k

T +44(0)77 987 03393 E cathaltravers@chock.net

Scale: 1/100 @A3 Date: 19/Jan/24 Drwg: 23008-LON-00-100-R0