


SCALE BAR





GENERAL NOTES: Do not scale from this drawing.
 Dimensions must be checked on site.
 This drawing is copyright of Grainne O'Keeffe Architects.
 This drawing cannot be copied or used in any way without the
 express permission of Grainne O'Keeffe Architects.
 Neighbouring properties not surveyed unless stated

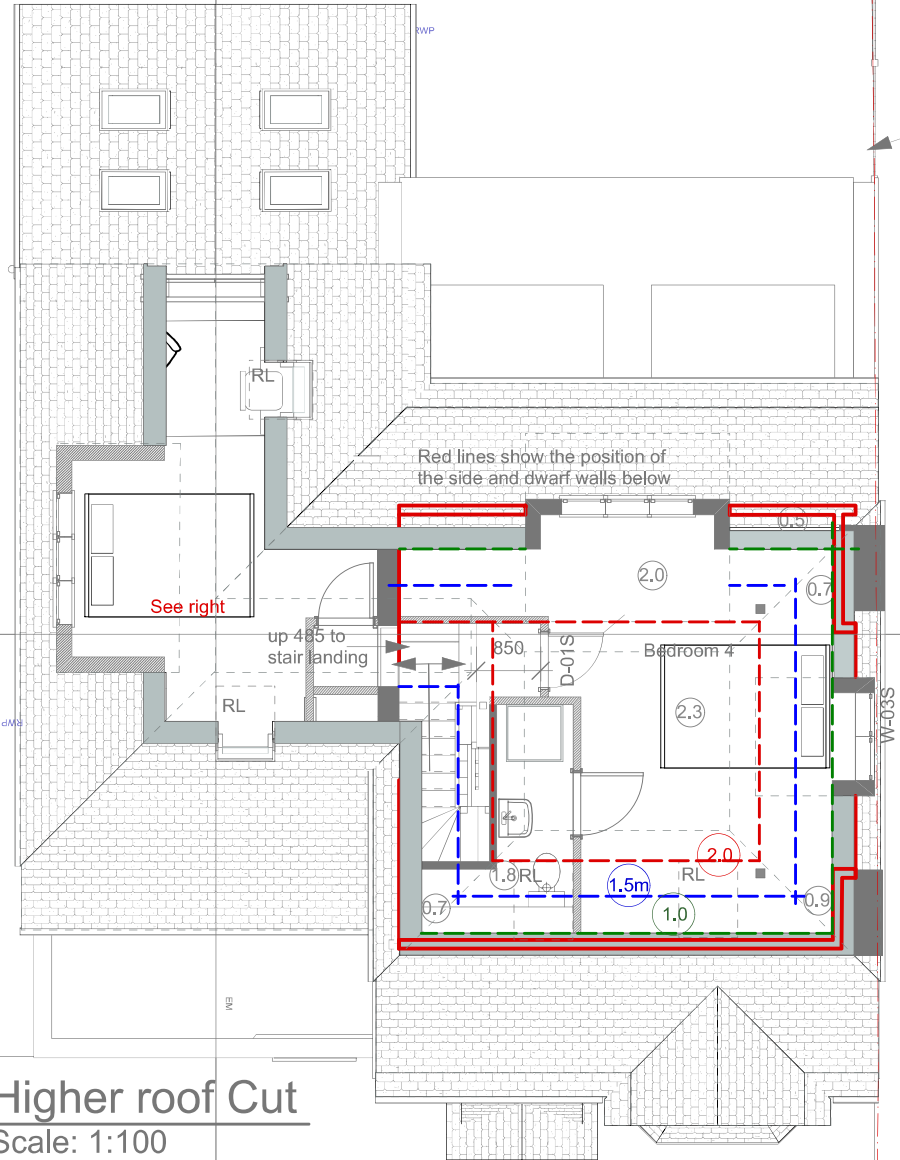

1 Higher roof Cut
 Scale: 1:100

2 Lower Roof cut
 Scale: 1:100

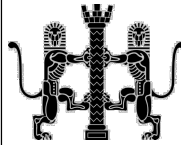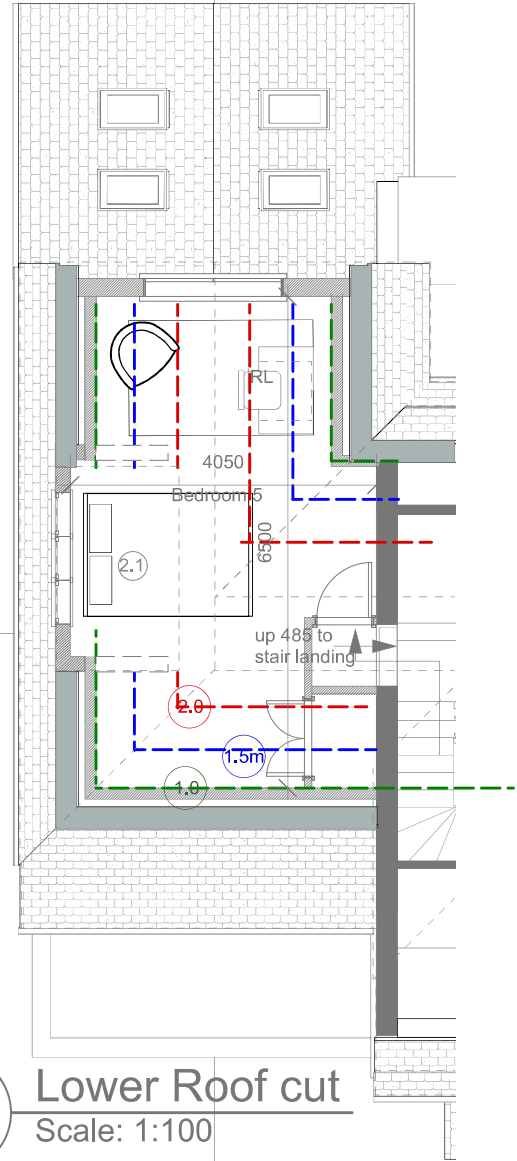

GRÁINNE O'KEEFFE ARCHITECTS LIMITED
 Atrium, 36 Broad Lane, Hampton, TW12 3AZ
 020 8941 1061 07976 389970
 grainnearch@btopenworld.com
www.gokarchitects.co.uk

Job Name
126 Gloucester Road

Drawing Name
Second floor Proposed

Job No
2024-06

Dwg No
14

Scale
1:100

Revisions
 Rev A 100724 Extended dormer added RL

Rev No
A

Last Edited:
 10/7/24
 16:04:23