


SCALE BAR

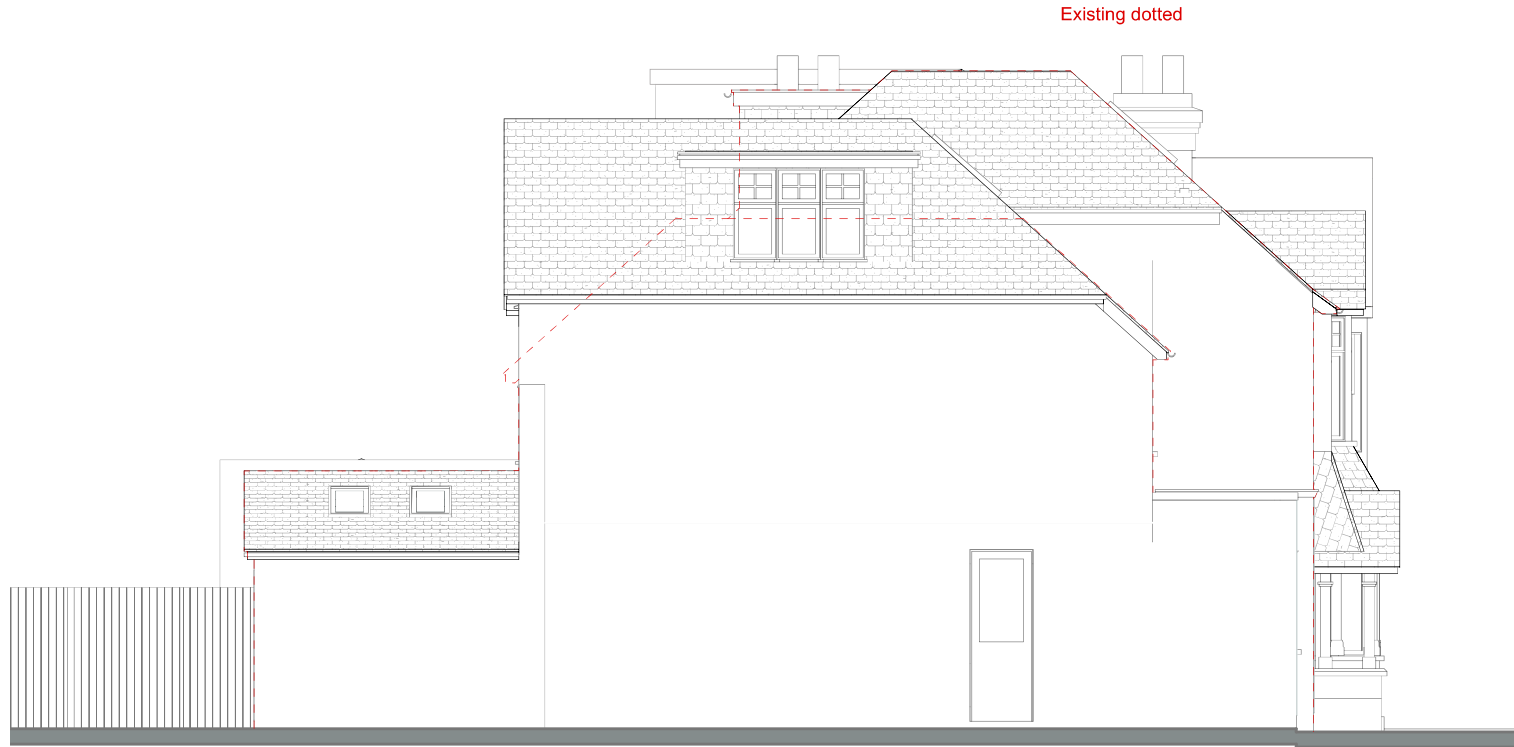

GENERAL NOTES: Do not scale from this drawing.  
Dimensions must be checked on site.  
This drawing is copyright of Grainne O'Keeffe Architects.  
This drawing cannot be copied or used in any way without the  
express permission of Grainne O'Keeffe Architects.  
Neighbouring properties not surveyed unless stated



**GRÁINNE O'KEEFFE ARCHITECTS LIMITED**

Atrium, 36 Broad Lane, Hampton, TW12 3AZ  
020 8941 1061 07976 389970  
grainnearch@btopenworld.com  
[www.gokarchitects.co.uk](http://www.gokarchitects.co.uk)

Job Name  
**126 Gloucester Road**

Drawing Name  
**Left side elevation Proposed**

Job No  
**2024-06**

Dwg No  
**17**

Scale  
**1:100**

Revisions  
Rev A 100724 Extended dormer

Rev No  
**A**

Last Edited:  
**11/7/24**  
**9:55:02**