
SCALE BAR

0 1 2 3 4 5 6 7 8 9 10

GENERAL NOTES: Do not scale from this drawing.
Dimensions must be checked on site.
This drawing is copyright of Grainne O'Keeffe Architects.
This drawing cannot be copied or used in any way without the express permission of Grainne O'Keeffe Architects.
Neighbouring properties not surveyed unless stated

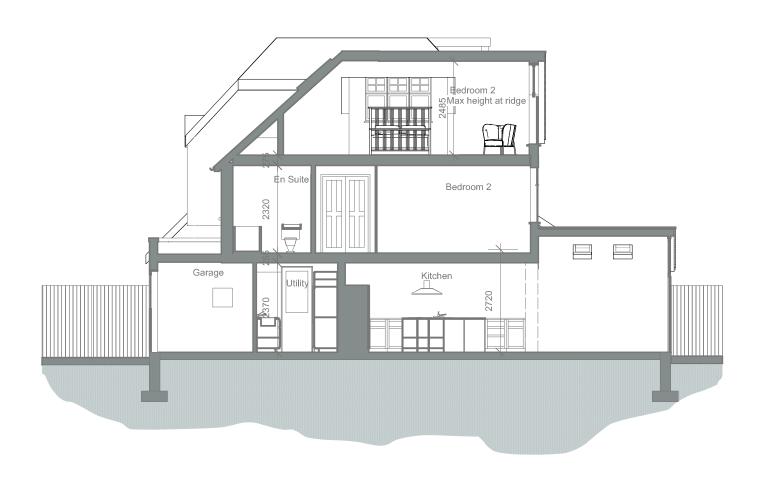



GRÁINNE O'KEEFFE ARCHITECTS LIMITED

Atrium, 36 Broad Lane, Hampton, TW12 3AZ 020 8941 1061 07976 389970 grainnearch@btopenworld.com

	Job Name 126 Gloucester Road	Job No 2024-06	
	Drawing Name Section BB Proposed	Dwg No 20	Scale 1:100

Revisions
Rev A 100724 Extended dormer

A Last Edited:

Rev No

10/7/24 16:12:13