



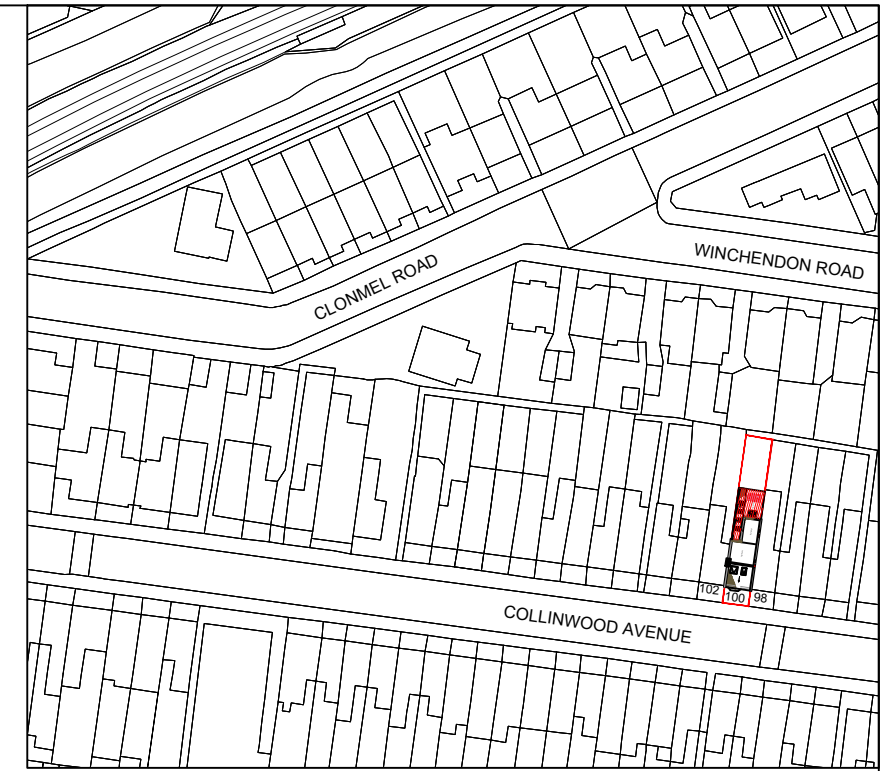

**BLOCK PLAN**  
**SCALE 1:500**

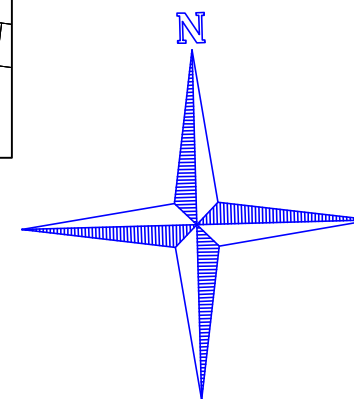

**LOCATION PLAN**  
**SCALE 1:1250**



[www.FastPlansUK.co.uk](http://www.FastPlansUK.co.uk)

Project: EXTENSION.

Address: 100 FULWELL ROAD TW11 0RQ

Scale: 1:500 @ A3

Dwg. no: A11

Drawn by: O.B.S

Date Drawn: 13-JUNE-2024

For Drawings Tel: 0208 154 5569

E-mail: [plans@FastPlansUK.co.uk](mailto:plans@FastPlansUK.co.uk)