


Key

- ← - - - - - Escape Route
- (Red line) — Extent of min 30 min fire rated construction to protected stair in accordance with Approved Document B1.
- FD Fire Door - Min E20 in accordance with Approved Document B1.

* Drawing to be read in conjunction with Phillips Tracey Architects Fire Statement.

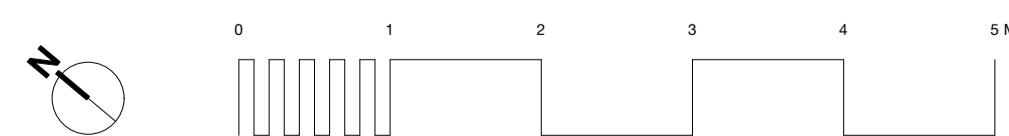

Phillips Tracey Architects

NOTES

- The contractor is responsible for checking dimensions, tolerances and references. Any discrepancy to be verified with the Architect before proceeding with the works.
- Where an item is covered by drawings to different scales the larger scale drawing is to be worked to.
- Do not scale drawing. Figured dimensions to be worked to in all cases. If in doubt ask!

key

date rev. revision/author/checker

drawing no. 428-A-FS-00
drawing code Fire Strategy Plans Proposed

rev. Stage 0-3 Planning

scale 1:50@A1/1:100@A3
checked by BT
date 15/07/2024
drawn by KW

project title 7 The Vineyard Richmond