



**Proposed East Elevation** 

1:100

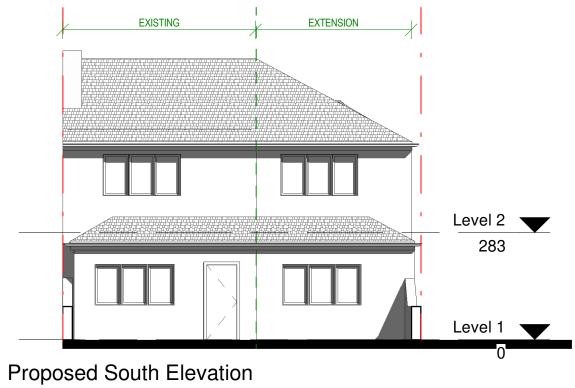

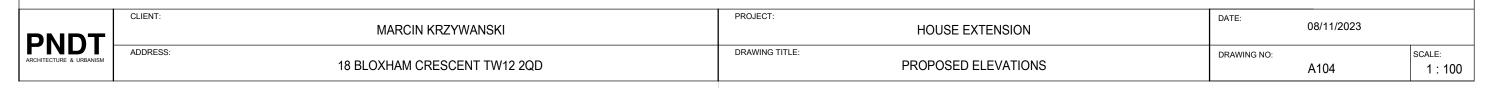

1:100