



TEMPORARY STAGE OF BEARING REPLACEMENT

SCALE 1:20

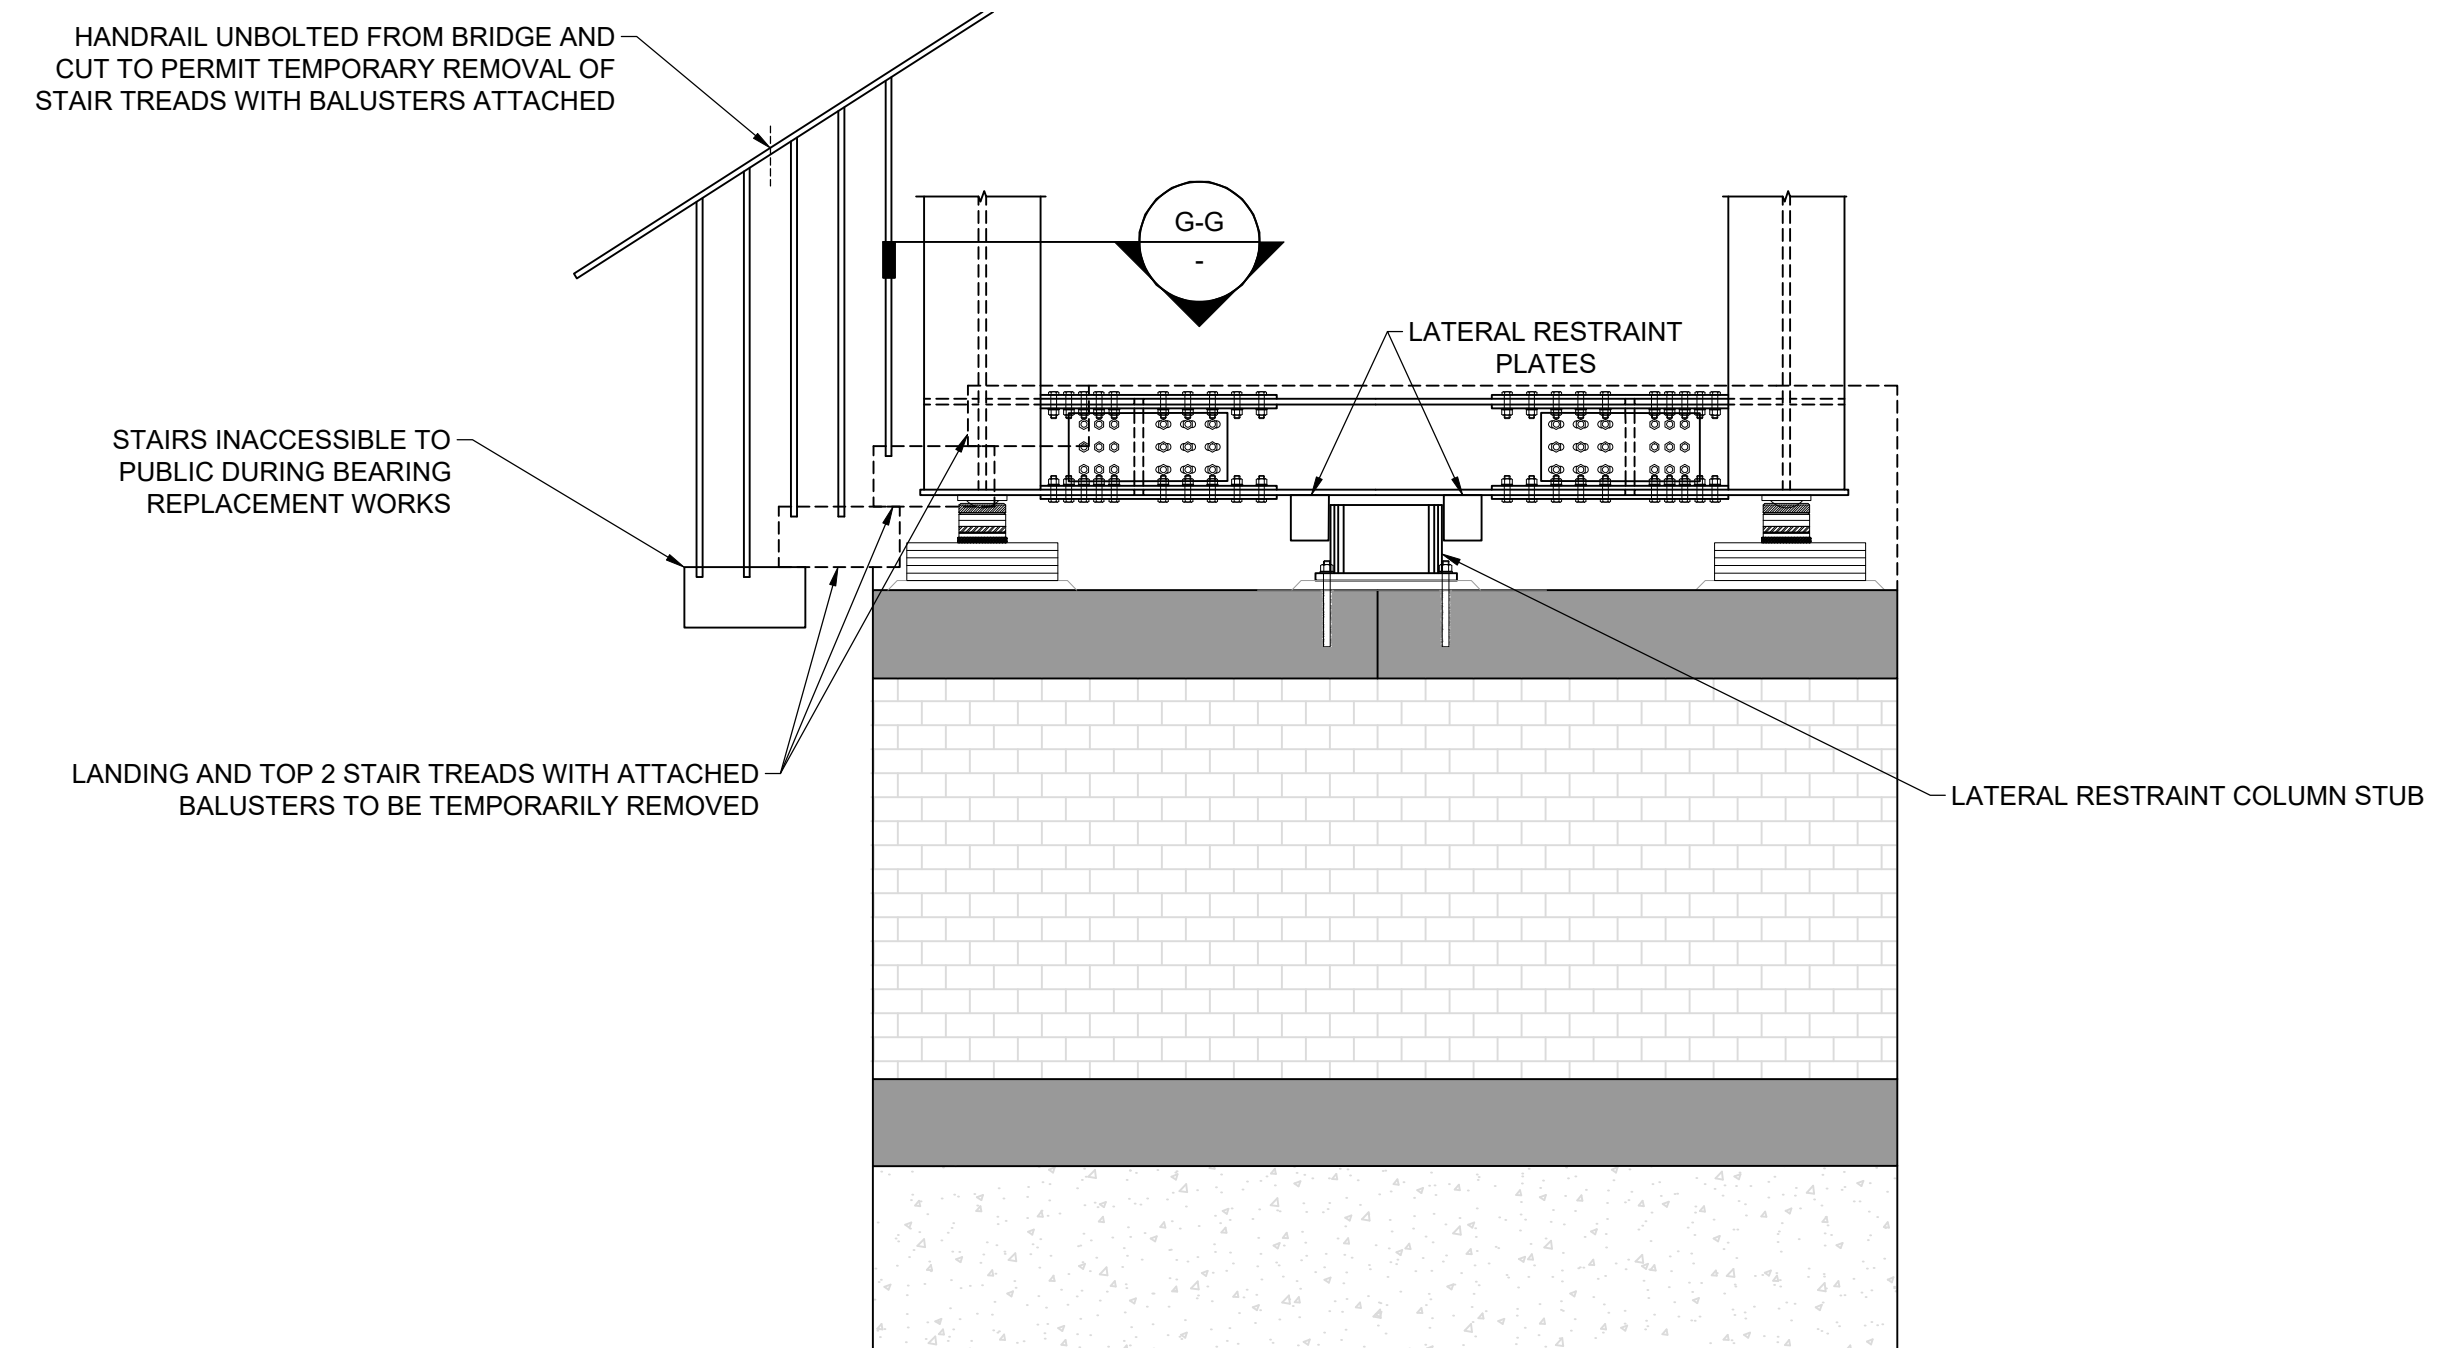


SECTION D-D

SCALE 1:20

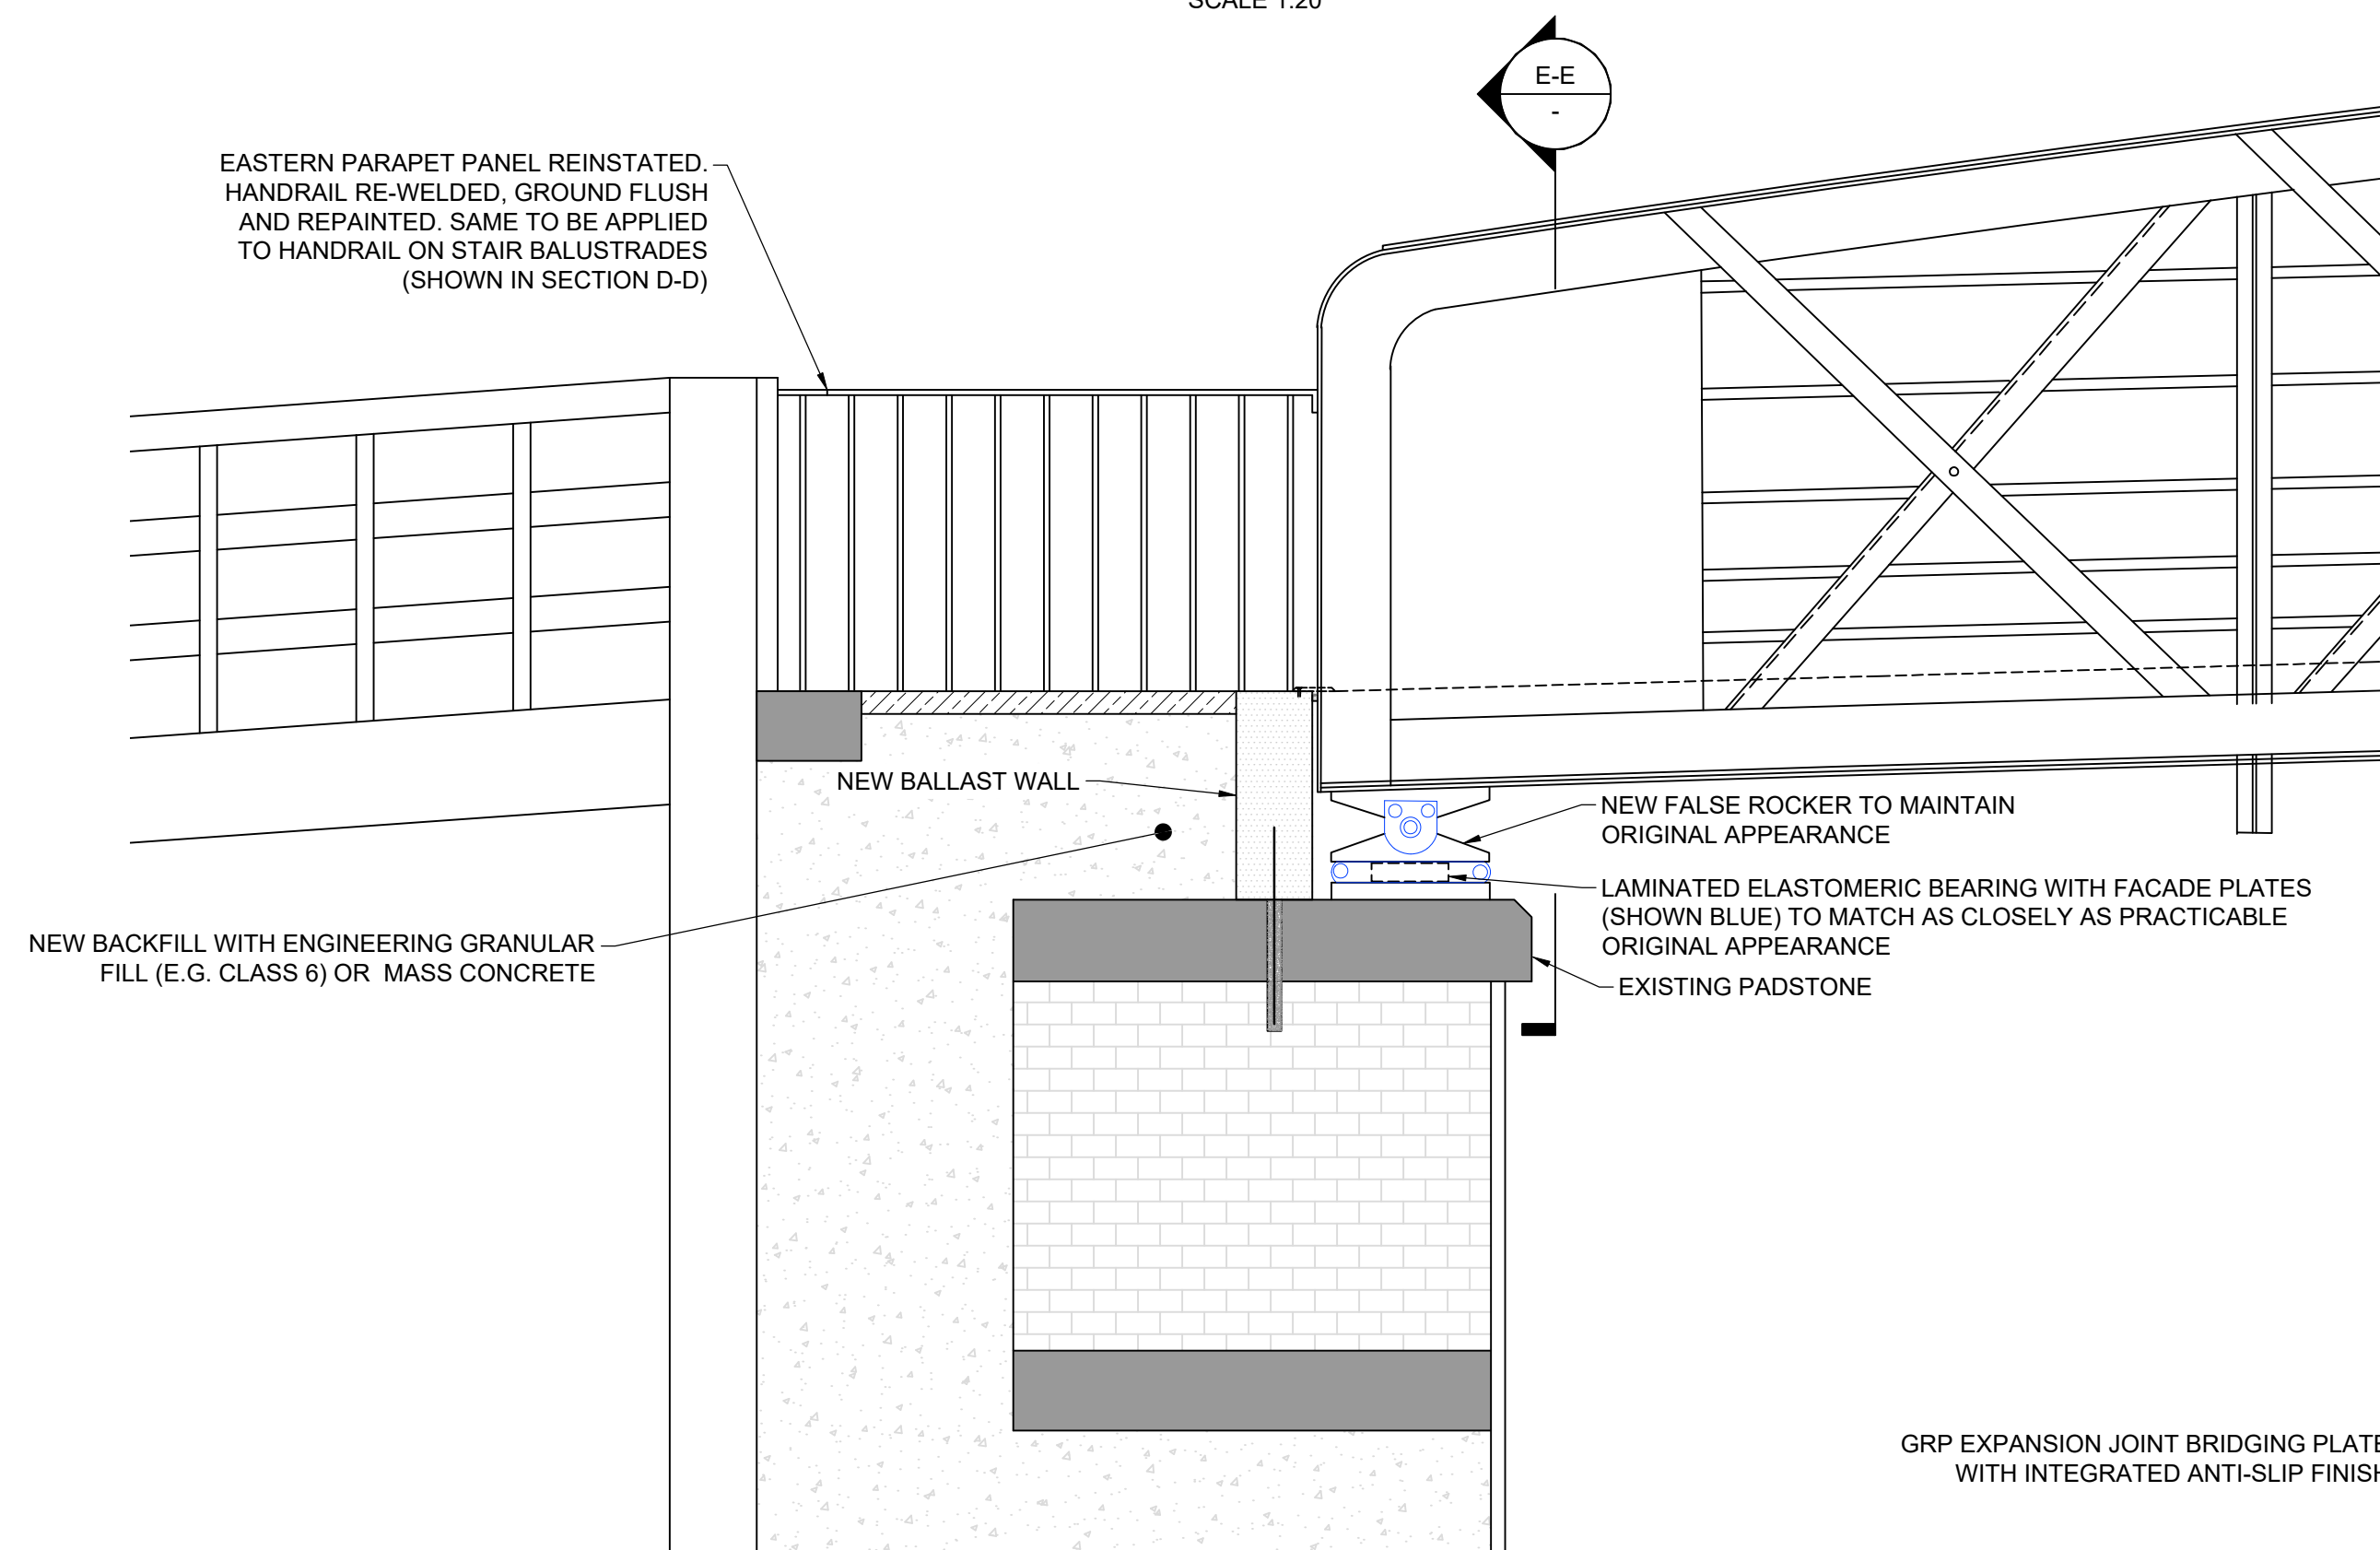


PERMANENT STAGE OF BEARING REPLACEMENT

SCALE 1:20

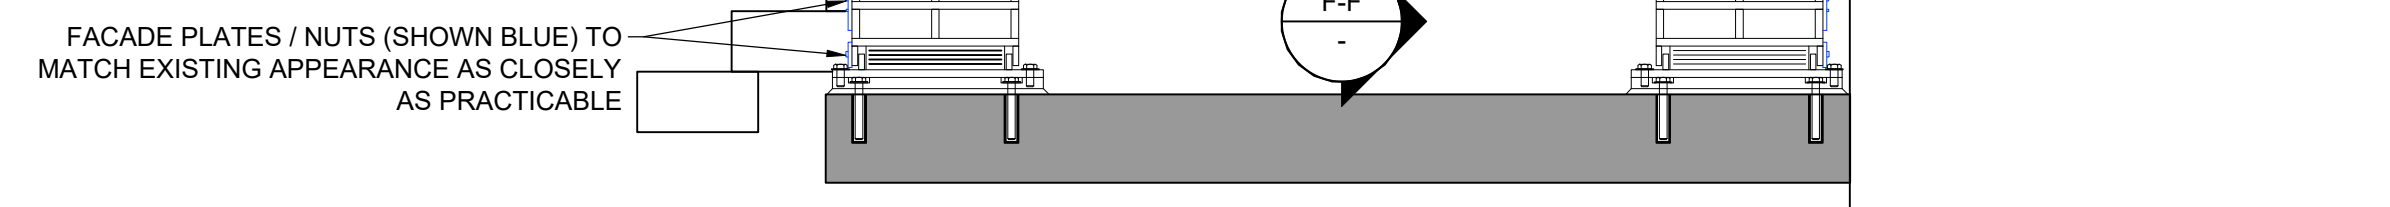


SECTION E-E

SCALE 1:20

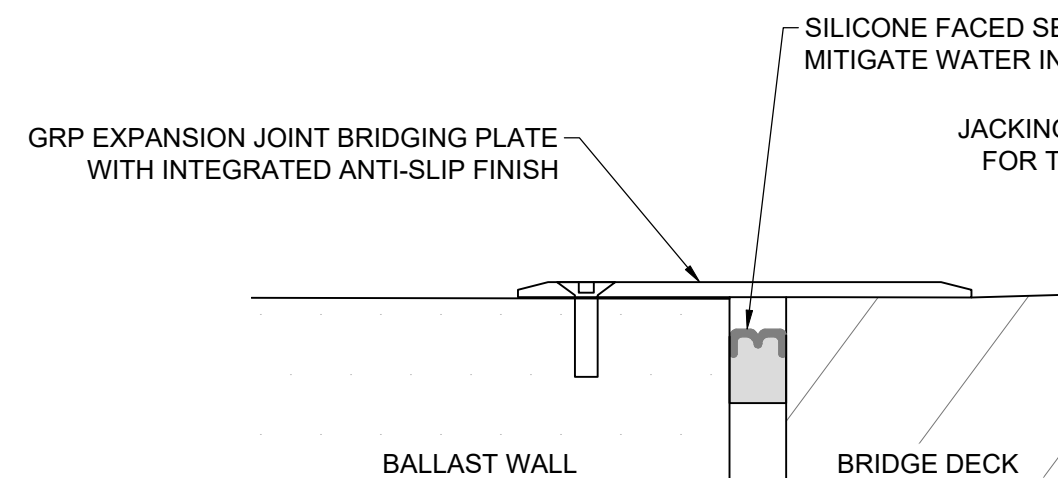


SECTION F-F
EXPANSION JOINT

SCALE 1:2

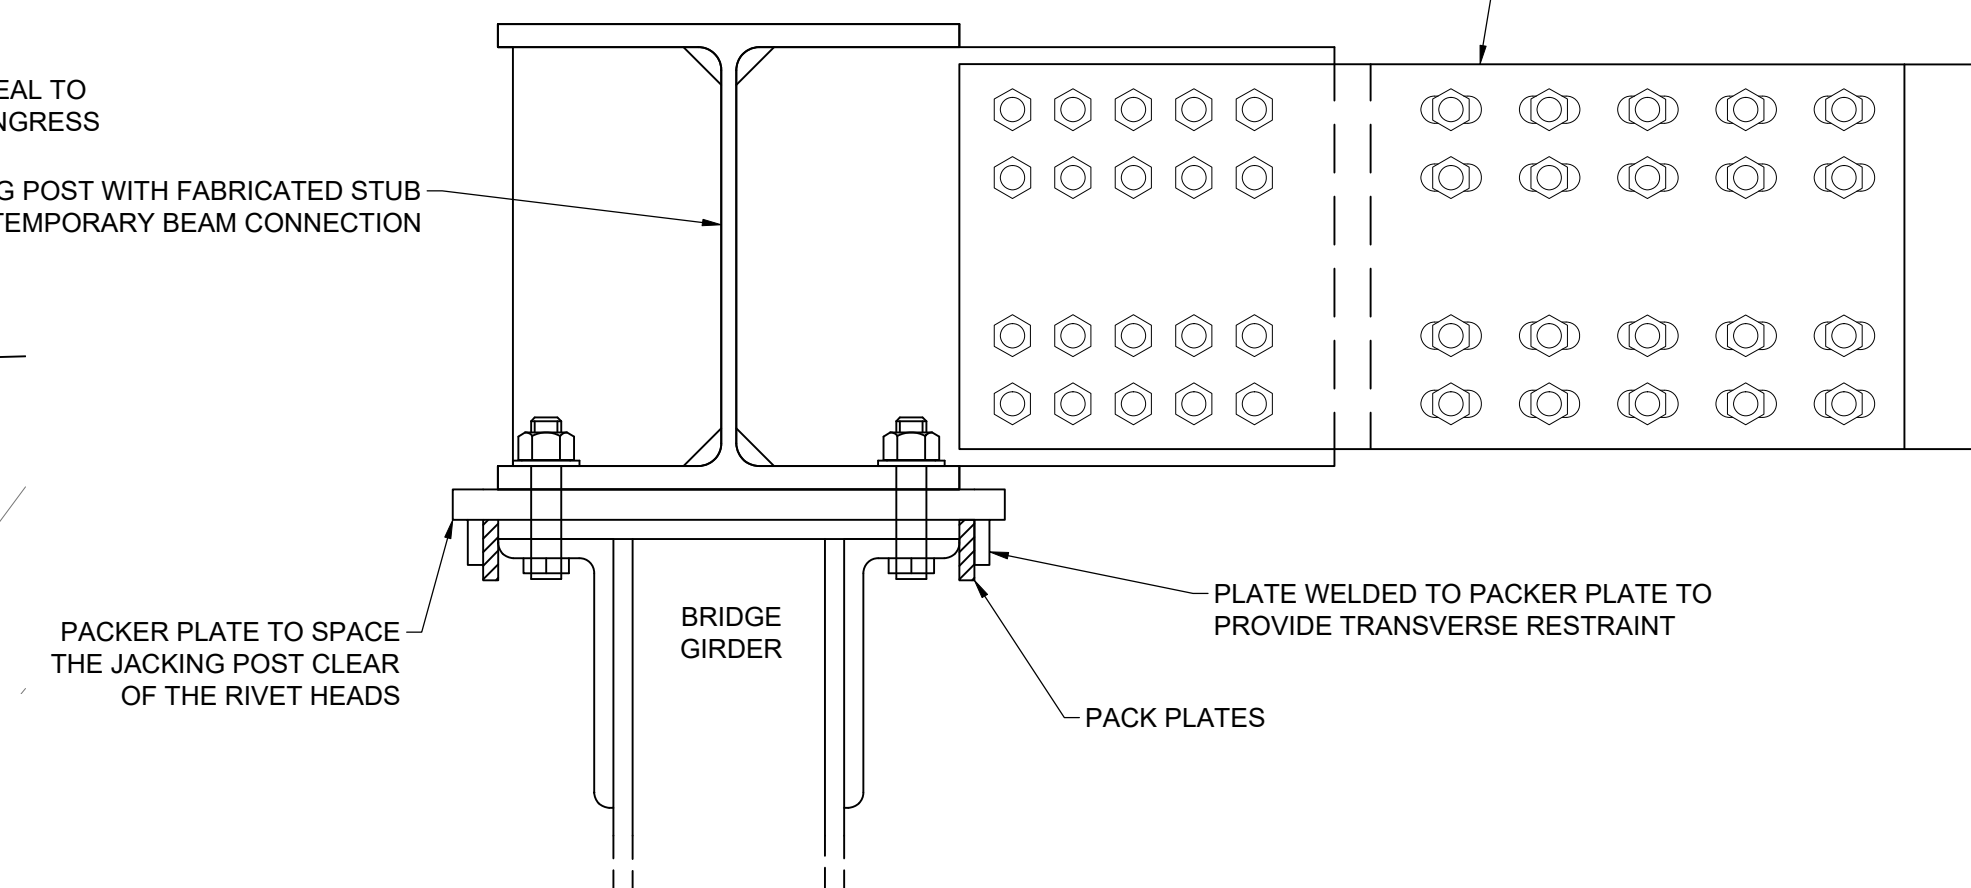

SECTION G-G

SCALE 1:5

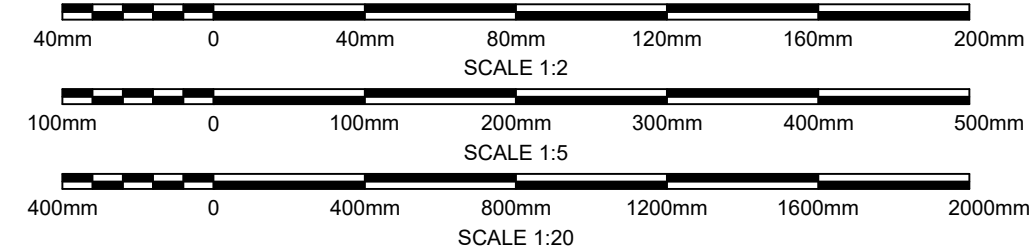

DO NOT SCALE FROM THIS DRAWING

- NOTES
1. ALL DIMENSIONS ARE IN MILLIMETRES UNLESS NOTED OTHERWISE.
 2. ALL LEVELS ARE IN METRES AOD UNLESS NOTED OTHERWISE.
 3. THIS DRAWING IS AN AIP DRAWING ONLY SHOWING THE DESIGN PRINCIPLES AND ALL DIMENSIONS SHOWN ARE SUBJECT TO CHANGE AT DETAILED DESIGN STAGE.

P01	HH	RM	KL	03/07/24	FIRST ISSUE
REV.	BY	CHKD	APPD	DATE	DESCRIPTION
CODE DRAWING STATUS					
S3	FOR REVIEW AND COMMENT				

Tony Gee and Partners LLP
 Hardy House
 140 High Street
 Esher, Surrey
 KT10 9QJ
 Tel: 01372 461600
 www.tonygee.com
 Consulting Engineers



**TEDDINGTON
 LOCKCUT FOOTBRIDGE
 STRUCTURE NUMBER 81
 BEARING REPLACEMENT**

**PROPOSED
 GENERAL ARRANGEMENT
 AND
 CONSTRUCTION SEQUENCE**

DRAWING No. C124011-TGEE-SBR-XX-DR-CB-0002		
DRAWN: HH	DESIGNED: RM	REVISION
SCALE: AS SHOWN	ORIGINAL SIZE: A1	P01