




SECTION 1 - 1
 (SCALE 1:20)

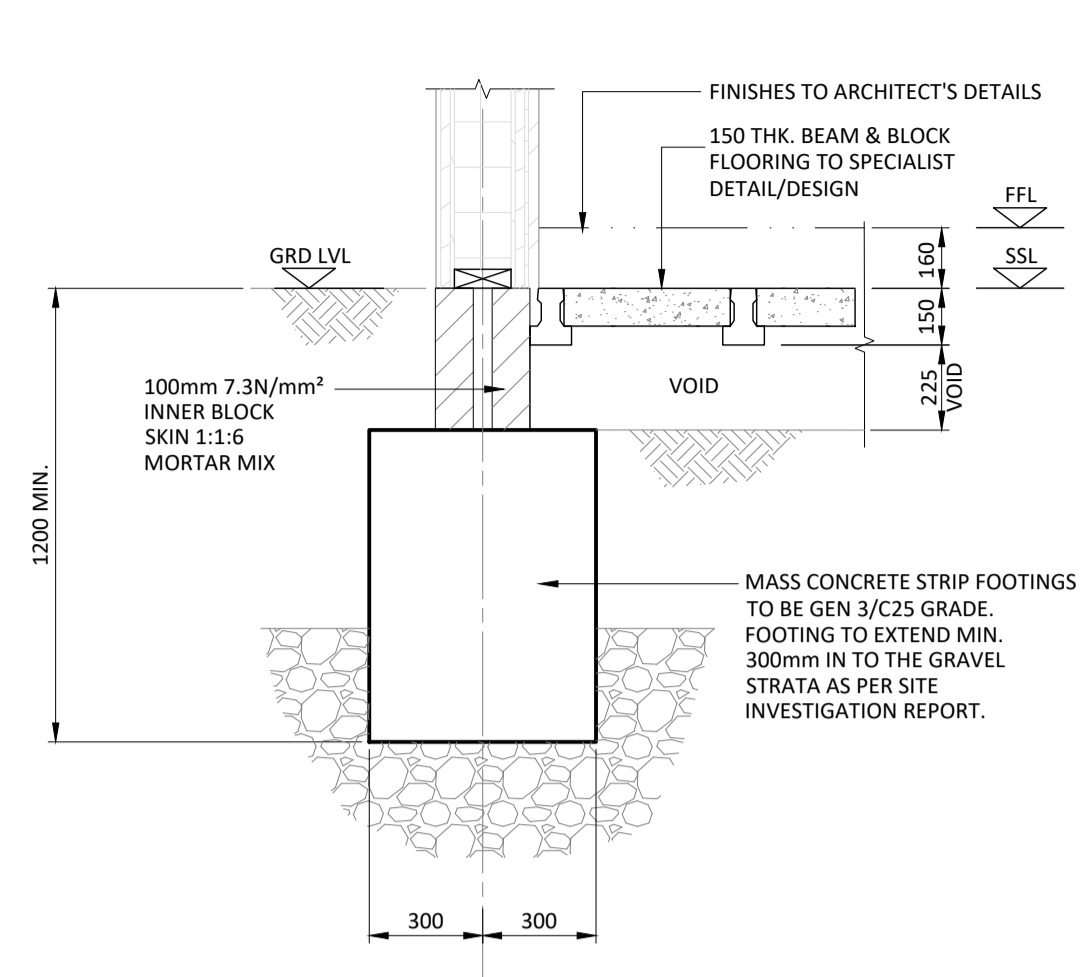

SECTION 2 - 2
 (SCALE 1:20)

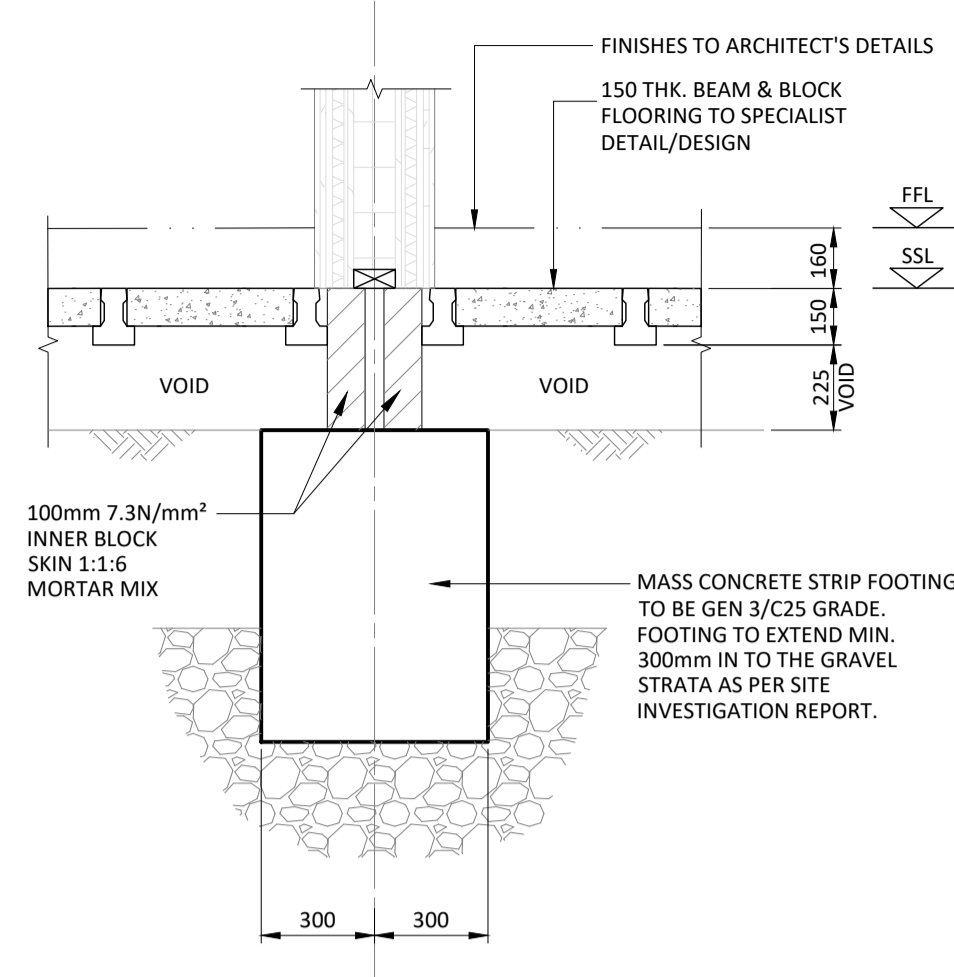

SECTION 3 - 3
 (SCALE 1:20)

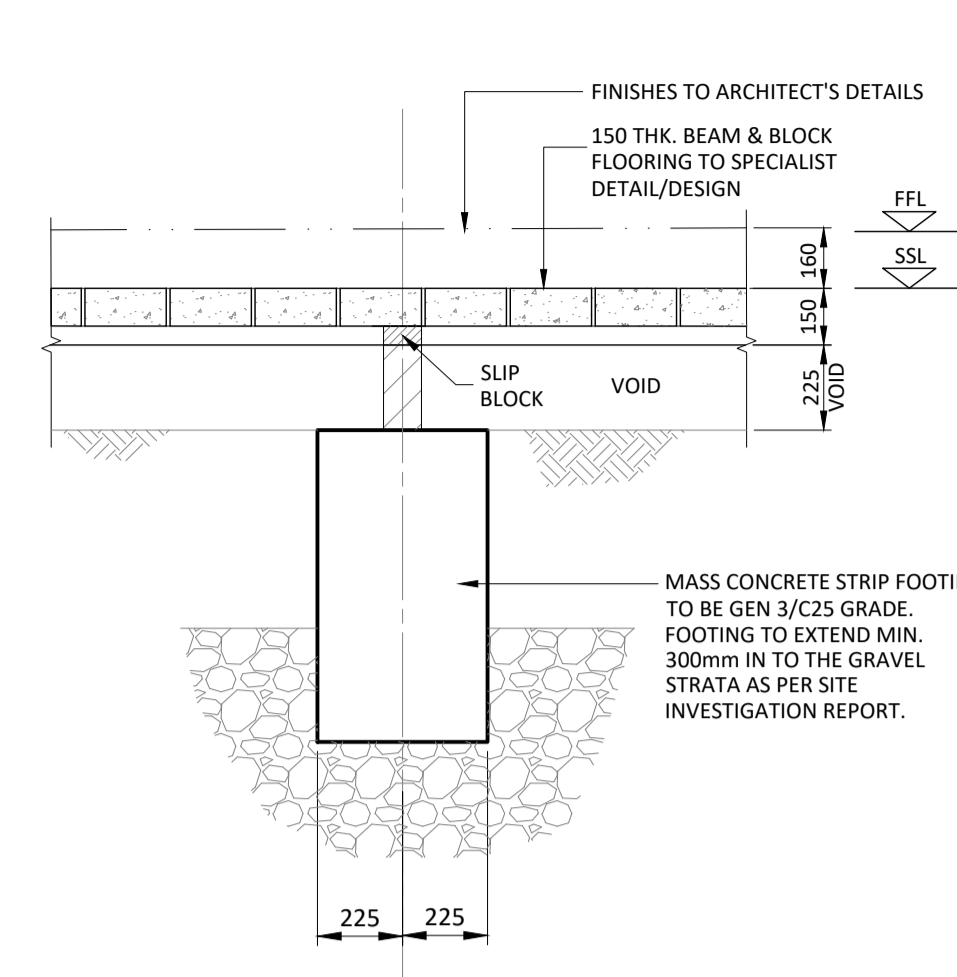

SECTION 4 - 4
 (SCALE 1:20)

NOTES:
 1) GENERAL
 A)
 B)

- CONSTRUCTION (DESIGN & MANAGEMENT) REGULATIONS 2015
 DESIGNERS HAZARD INFORMATION FOR CONSTRUCTION
- SERVICES TO BE LOCATED
 - MANUAL LIFTING
 - HOT MATERIAL WORKING
 - CUTTING/DUST
 - CONCRETE, HANDING, LIFTING, PLACEMENT
 - DEEP EXCAVATIONS, COLLAPSE/FALLING
 - SERVICE VOIDS/RISERS, FALLING

Rev	Date	Revision	By	Chk
P1	24.01.22	PRELIMINARY ISSUE	MW	SH

Client
SPACE SOLUTIONS (UK) LTD

Project
**LAND TO REAR OF KINGSWAY
 KINGSWAY MEWS
 LONDON SW14 7HN**

Drawing Title
**UNITS 01 TO 06
 FOUNDATION AND GROUND
 FLOOR SECTIONS**

KH Knapp Hicks
 Consulting Structural, Civil
 & Geotechnical Engineers
 Prospect House, 1 Highpoint Business Village
 Henwood, Ashford, Kent TN24 8DH
 tel: 01233 502255 website: www.knapphicks.co.uk

SCALE	1:50	DRAWN	MW	A1
DATE	JAN 2022	CHECK	SH	

PRELIMINARY

37230/S/003 P1

KEY OF SYMBOLS

	RISK OF COLLAPSE		OBSTACLE CONSIDERATION ACCESS TO ELEMENTS AT HIGH LEVEL
	RISK OF FALLING		LIFTING HAZARD
	CAUTION STEEP ROOF PITCH - ACCESS BY SUITABLY QUALIFIED PERSONS/EQUIPMENT ONLY		