


FF FLOORPLAN

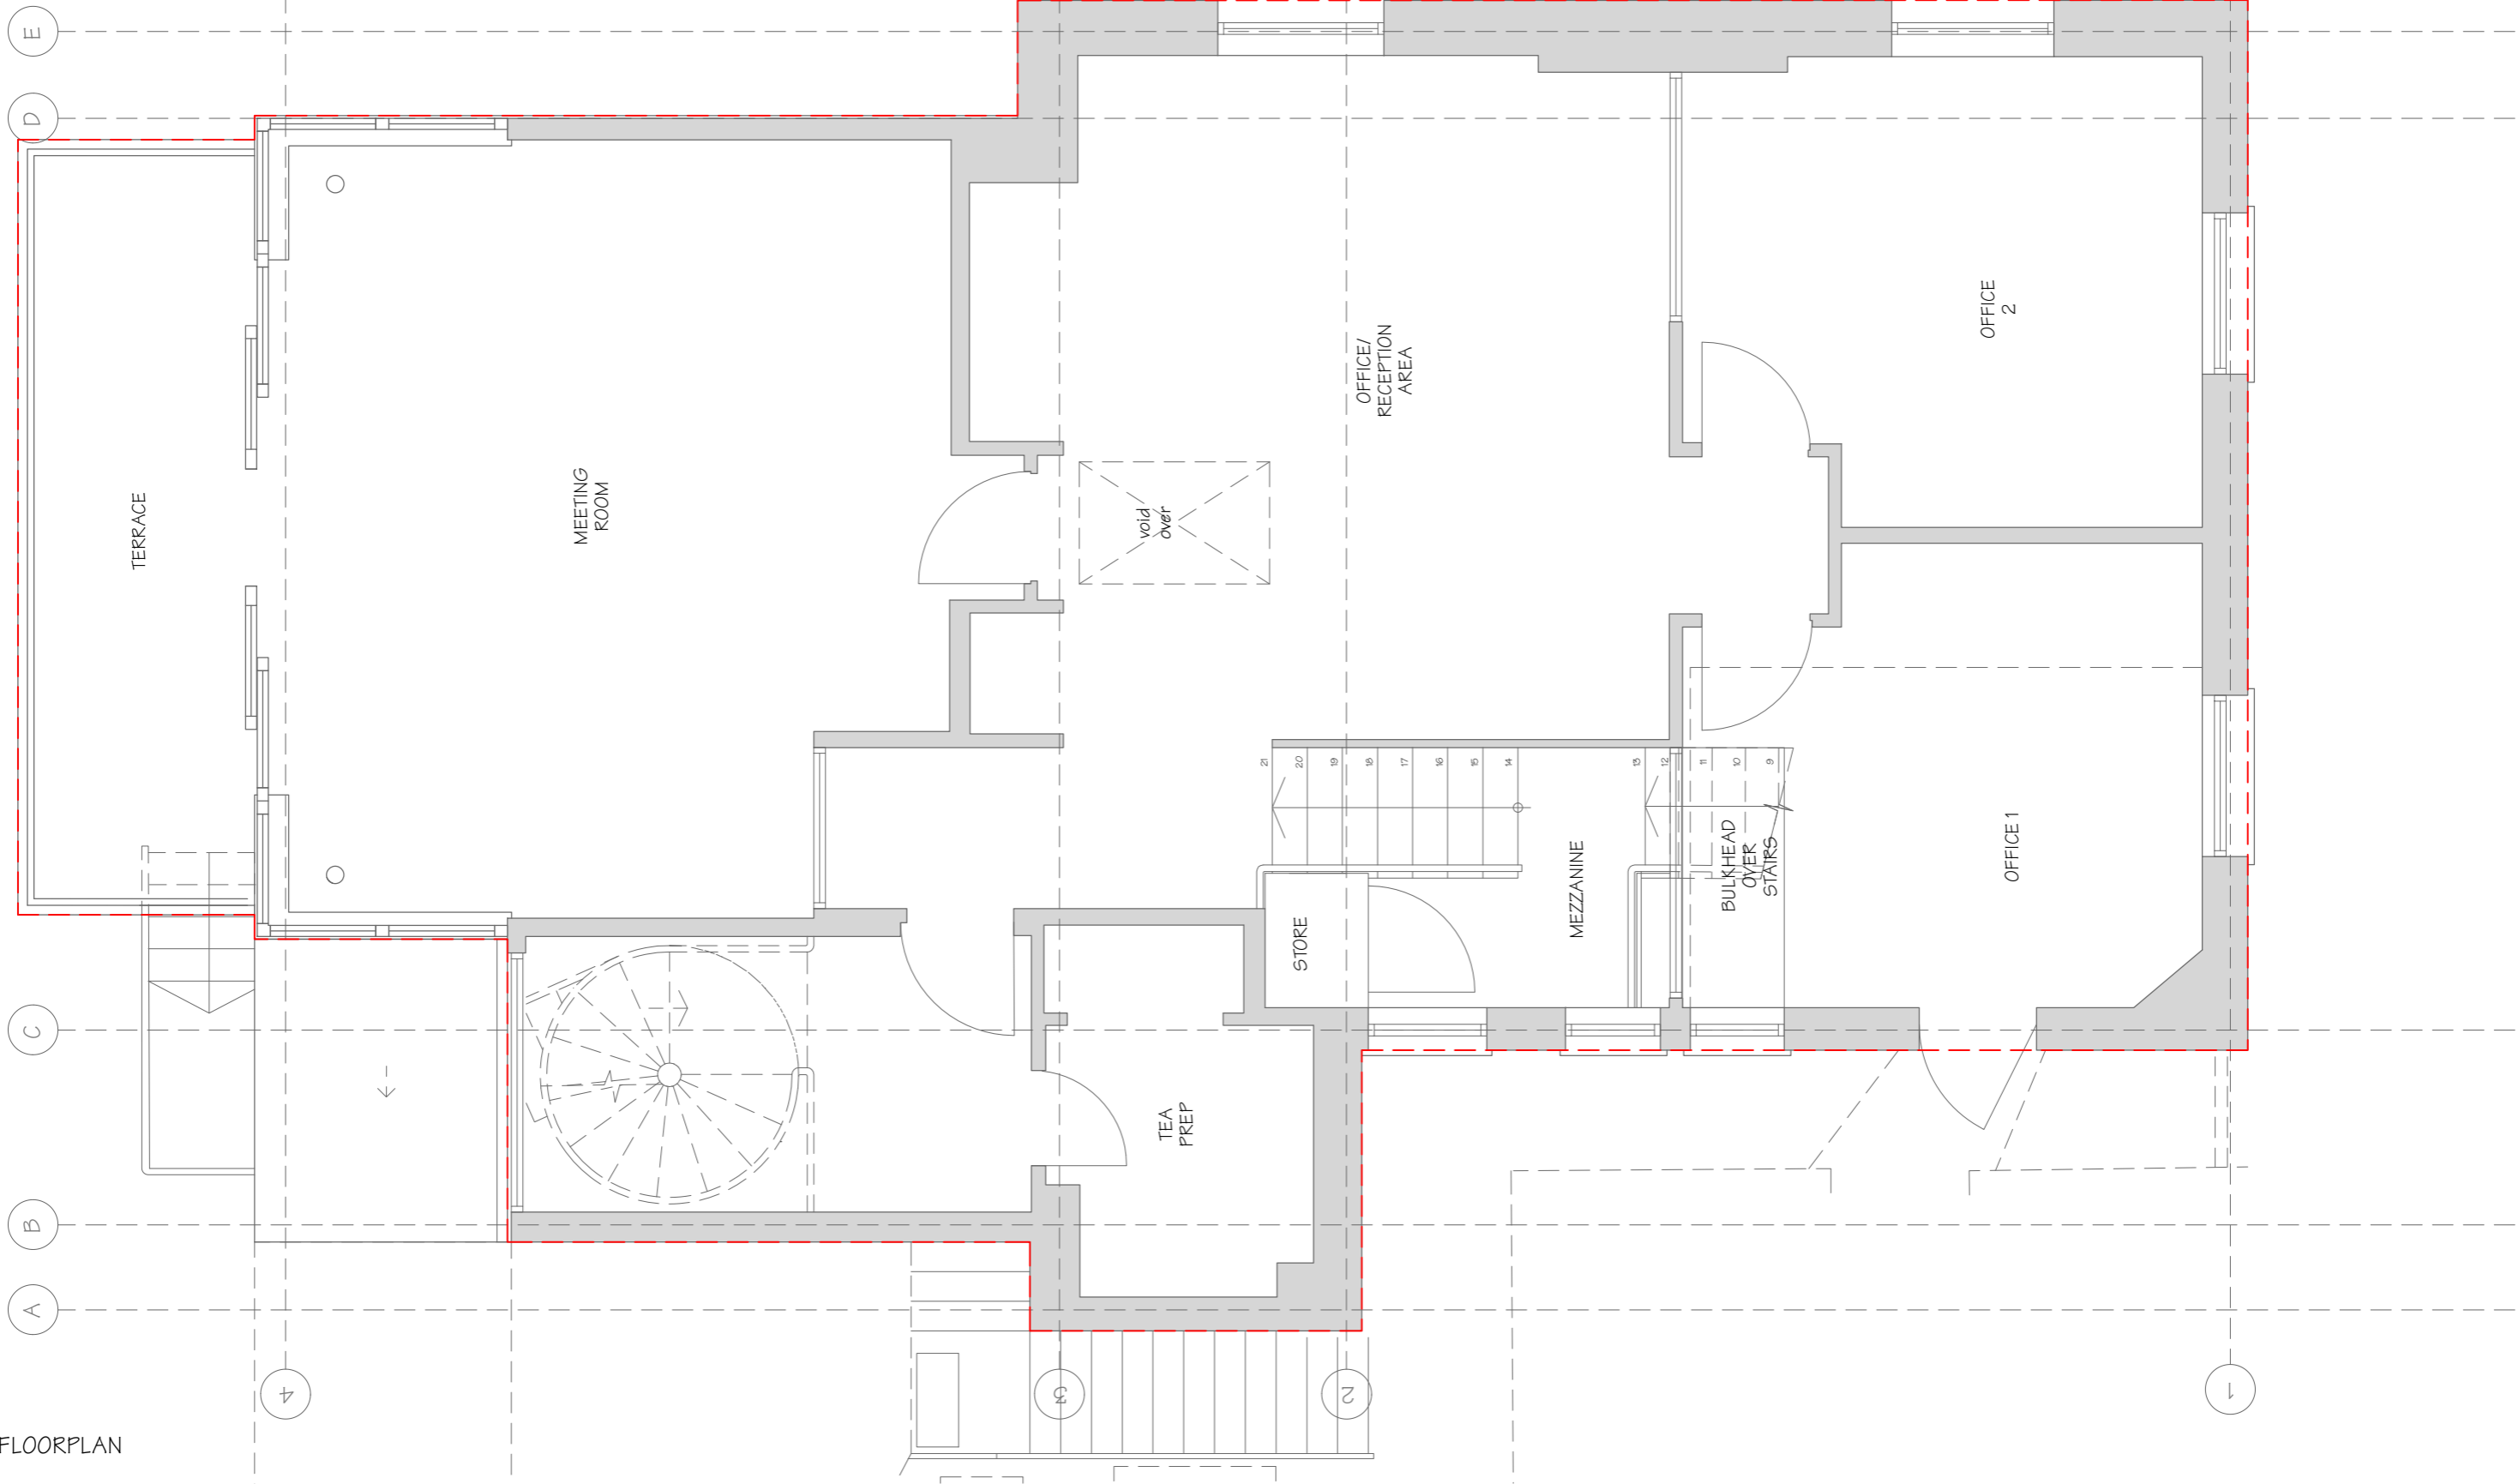

PRIOR APPROVAL

Rev	Date	Description	Drawn	Chkd
-	04/07/24	First Issue	MW	MW

NB. Drawings for the purpose of prior approval submission only

Legend

--- Site Boundary

Copyright Mark Watson Architects Limited ©

**MARK
WATSON
ARCHITECTS**

Hyde Park House
5 Manfred Road
London SW15 2RS

m. 07894 218 593
t. 020 3566 7725
w. www.markwatsonarchitects.co.uk

PROJECT The Old Fire Station 123 Mortlake High St, SW14 8SN			
DWG TITLE Existing FF Floorplan			
DRAWN DATE	SCALE	DRAWING NUMBER	REV.
13/05/2024	1:50@A3	PA002	-

