

DO NOT SCALE. SCHEMATIC DRAWING ONLY.
NO DIMENSIONAL CHECKS HAVE BEEN MADE.
FULL MEASURED SURVEY REQUIRED.

DRAWING AND DESIGN REMAIN COPYRIGHT ©
OF THE AUTHOR. ACTION WILL BE TAKEN
AGAINST UNAUTHORISED USE.

KEY | NOTES


80 GEORGE STREET /
4 GOLDEN COURT AS
CONSENTED BY PLANNING
APPLICATION: 22/2333/FUL

**FACADE MATERIALS AS
CONSENTED PLANNING
APPLICATION: 22/2333/FUL**

1. BLACK MOSAIC TILES AS
CONSENTED
2. RENDER RAL 1015 IVORY
3. POWDER COATED GLAZING
FRAME AS CONSENTED RAL
7021 MATT
4. CLEAR DOUBLE GLAZING
AS CONSENTED
5. LOUVRES INTEGRATED
WITH CURTAIN GLAZING RAL
7021
6. EXISTING PORTLAND
STONework AS CONSENTED


**FASCIA SIGN AS CONSENTED
PLANNING APPLICATION:
23/3420/ADV**

7. INTERNALLY ILLUMINATED
FASCIA SIGN AS CONSENTED

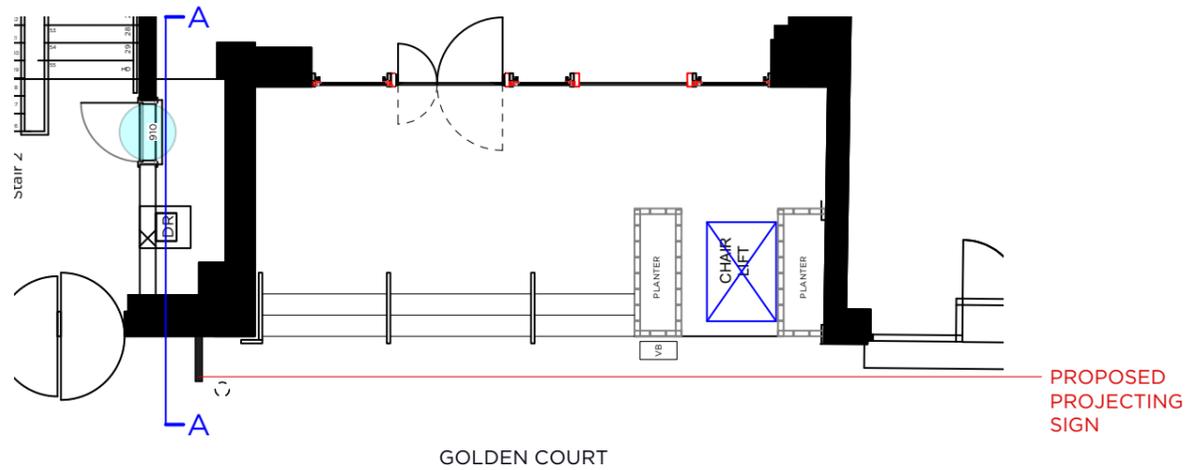


GOLDEN COURT

1 PROPOSED PLAN - THIRD SPACE ENTRANCE
Scale: 1:100

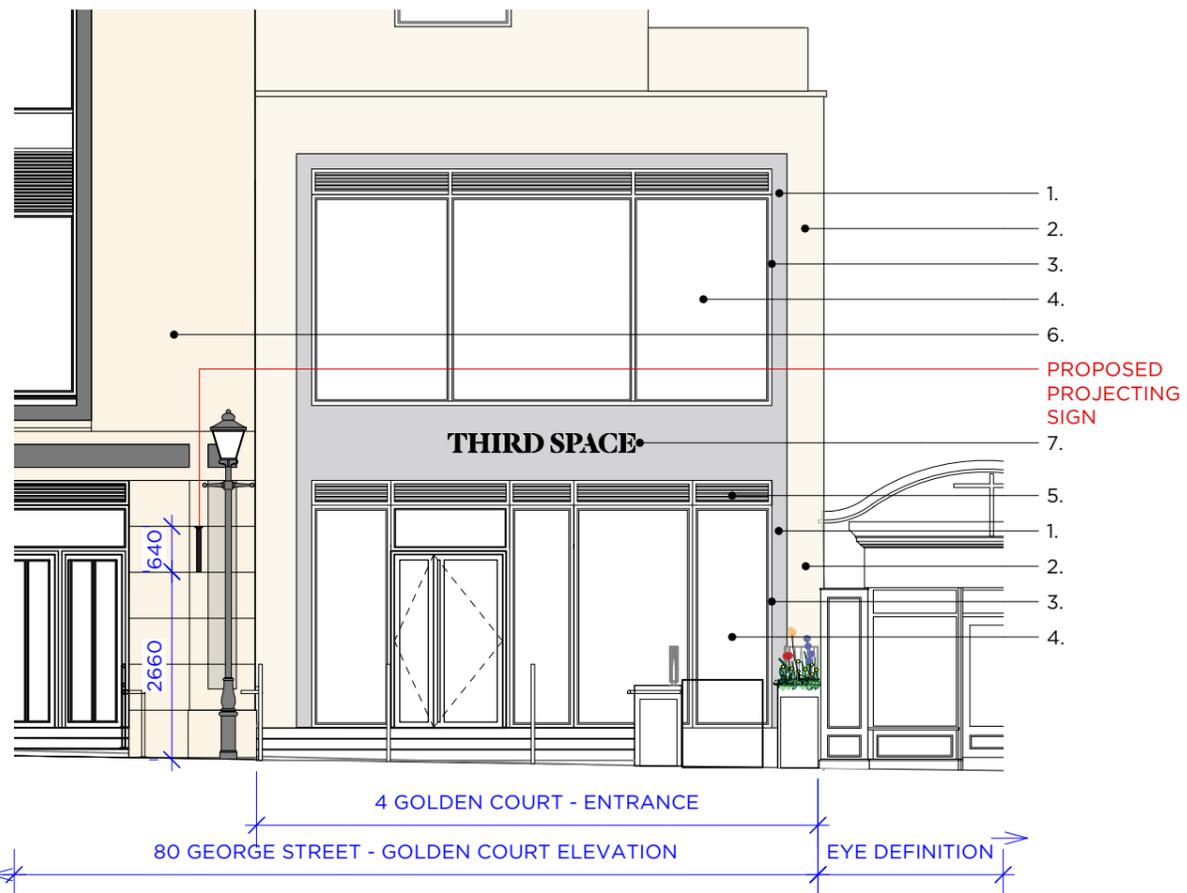


2 PROPOSED ELEVATION - THIRD SPACE ENTRANCE
Scale: 1:100

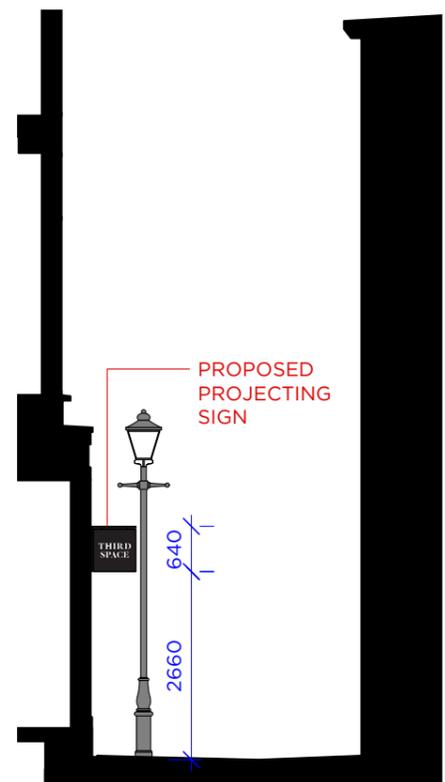

A PROPOSED SECTION - GOLDEN COURT
Scale: 1:100

17/07/2024 ISSUED FOR PLANNING

No.	Date	By	Notes

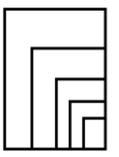

Studio RHE

4 Green Mews
Bevenden Street
London
N1 6AS

+44 (0)207 253 5358
architect@studiorhe.com
www.studiorhe.com

Job Title **TS RICHMOND** Job No. **5144**

Drawing Title **PROPOSED ENTRANCE ELEVATION**

Purpose **PLANNING - ADVERTISING** First Issue **JUL '24**

Scale **1:100 @ A3** Drawn **BA** Drawing No. **251A**
Checked **CW**

