

DO NOT SCALE. SCHEMATIC DRAWING ONLY.
NO DIMENSIONAL CHECKS HAVE BEEN MADE.
FULL MEASURED SURVEY REQUIRED.

DRAWING AND DESIGN REMAIN COPYRIGHT ©
OF THE AUTHOR. ACTION WILL BE TAKEN
AGAINST UNAUTHORISED USE.


KEY | NOTES

80 GEORGE STREET /
4 GOLDEN COURT AS
CONSENTED BY PLANNING
APPLICATION: 22/2333/FUL


FACADE MATERIALS AS
CONSENTED PLANNING
APPLICATION: 22/2333/FUL

1. BLACK MOSAIC TILES AS
CONSENTED
2. RENDER RAL 1015 IVORY
3. POWDER COATED GLAZING
FRAME AS CONSENTED RAL
7021 MATT
4. CLEAR DOUBLE GLAZING
AS CONSENTED
5. LOUVRES INTEGRATED
WITH CURTAIN GLAZING RAL
7021
6. EXISTING PORTLAND
STONework AS CONSENTED


FASCIA SIGN AS CONSENTED
PLANNING APPLICATION:
23/3420/ADV
7. INTERNALLY ILLUMINATED
FASCIA SIGN AS CONSENTED

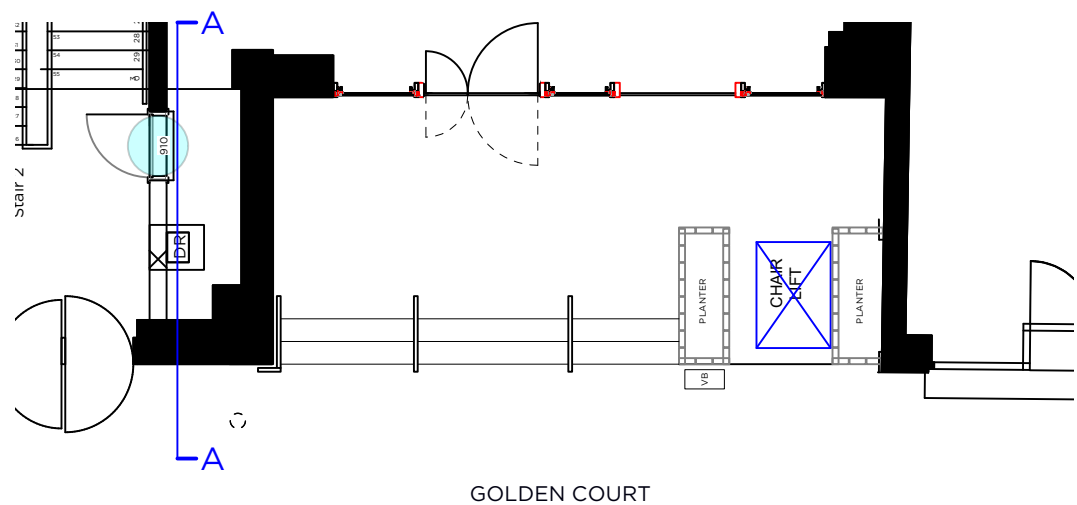

1 **EXISTING PLAN - THIRD SPACE ENTRANCE**
Scale: 1:100

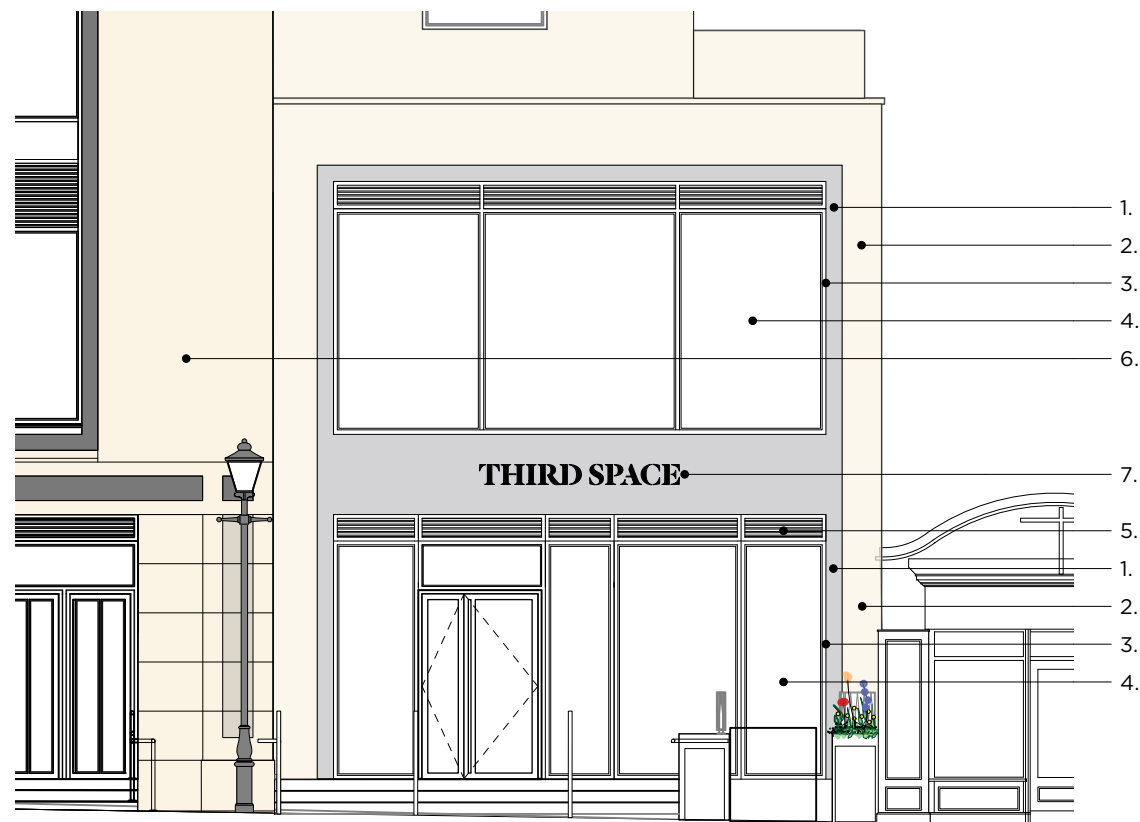

2 **EXISTING ELEVATION - THIRD SPACE ENTRANCE**
Scale: 1:100

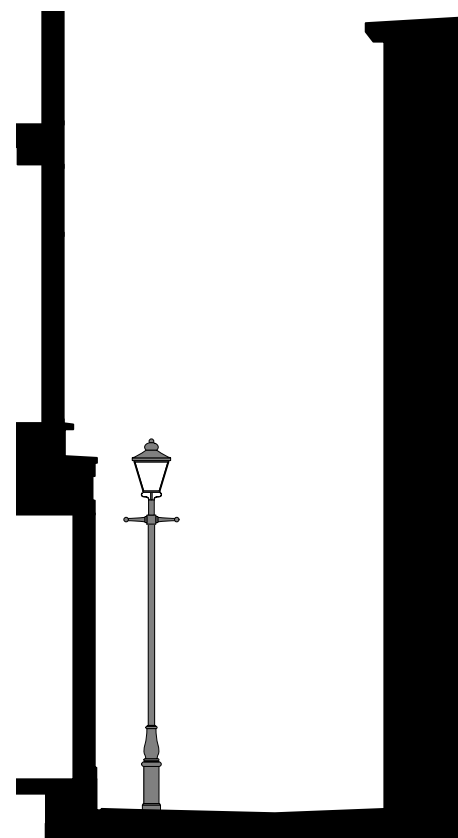

A **EXISTING SECTION - GOLDEN COURT**
Scale: 1:100

17/07/2024 ISSUED FOR PLANNING

No.	Date	By	Notes



Studio RHE

4 Green Mews
Bevenden Street
London
N1 6AS

+44 (0)207 253 5358
architect@studiorhe.com
www.studiorhe.com

Job Title	Job No.
TS RICHMOND	5144

Drawing Title
EXISTING ENTRANCE ELEVATION

Purpose	First Issue
PLANNING - ADVERTISING	JUL '24

Scale	Drawn	Checked	Drawn No.	Checked No.
1:100	BA	CW		O26A

