



NOTES:

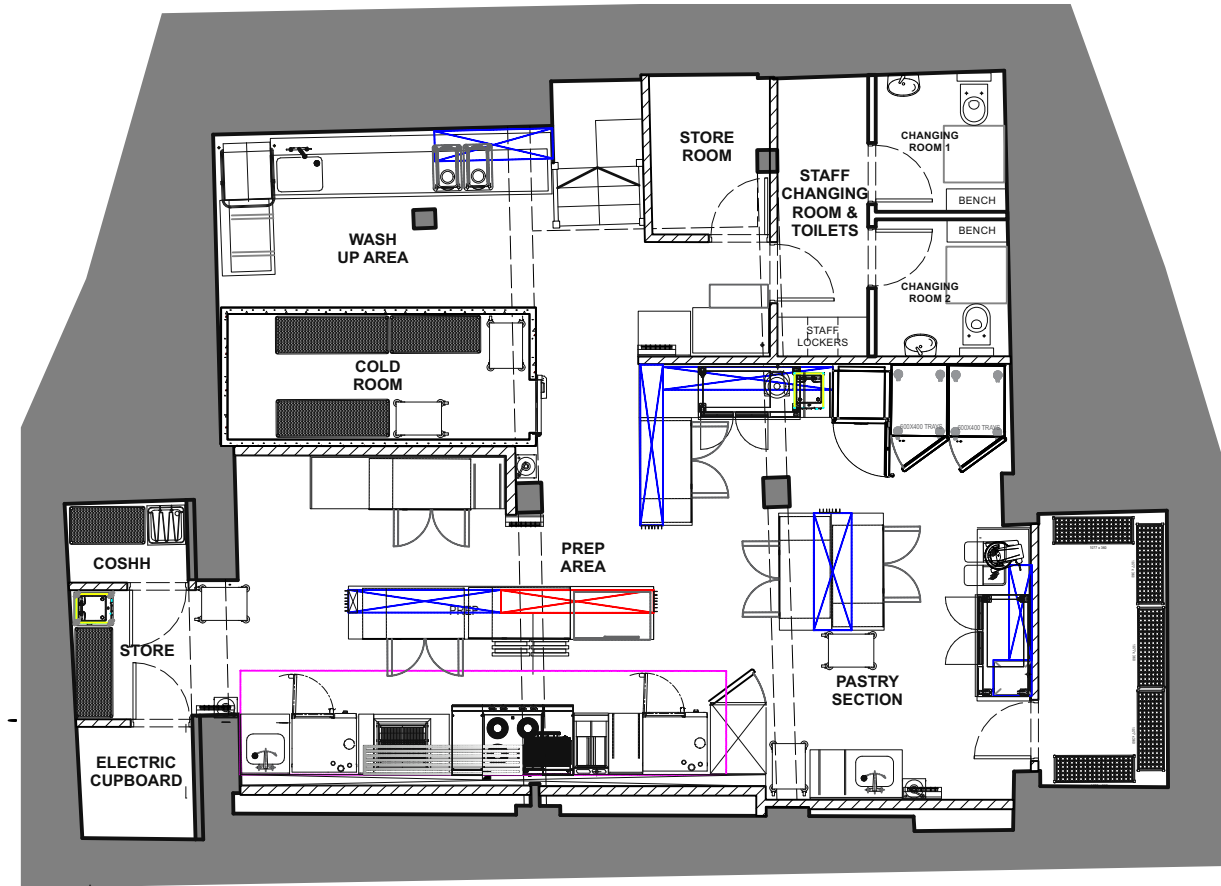

SCALE BAR 1:100@A3

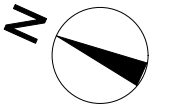

1 BASEMENT GENERAL ARRANGEMENT PLAN
Scale: 1:100

- 24.06.24 ISSUED FOR PLANNING SW
REV DATE NOTES DRAWN BY:

Decon.

FOR PLANNING

CLIENT: OTTOLENGHI

PROJECT NAME: OTTOLENGHI RICHMOND
36 HILL STREET, RICHMOND
LONDON, TW9 1TW

PROJECT NUMBER: DCN-2344

TITLE: PROPOSED BASEMENT PLAN

DWG NO. DCN-2344-PL-104

DRAWN BY: SW REVISION: -

DATE: 21.06.2024 SCALE: 1:100 @ A3

THIS DRAWING IS NOT TO BE SCALED. ALL DIMENSIONS TO BE CHECKED ON SITE. Figured dimensions only to be used. This drawing is subject to and protected by the provision of the copyrights acts. Any discrepancies or queries to be notified immediately. All dimensions to be verified on site.