




Front Elevation

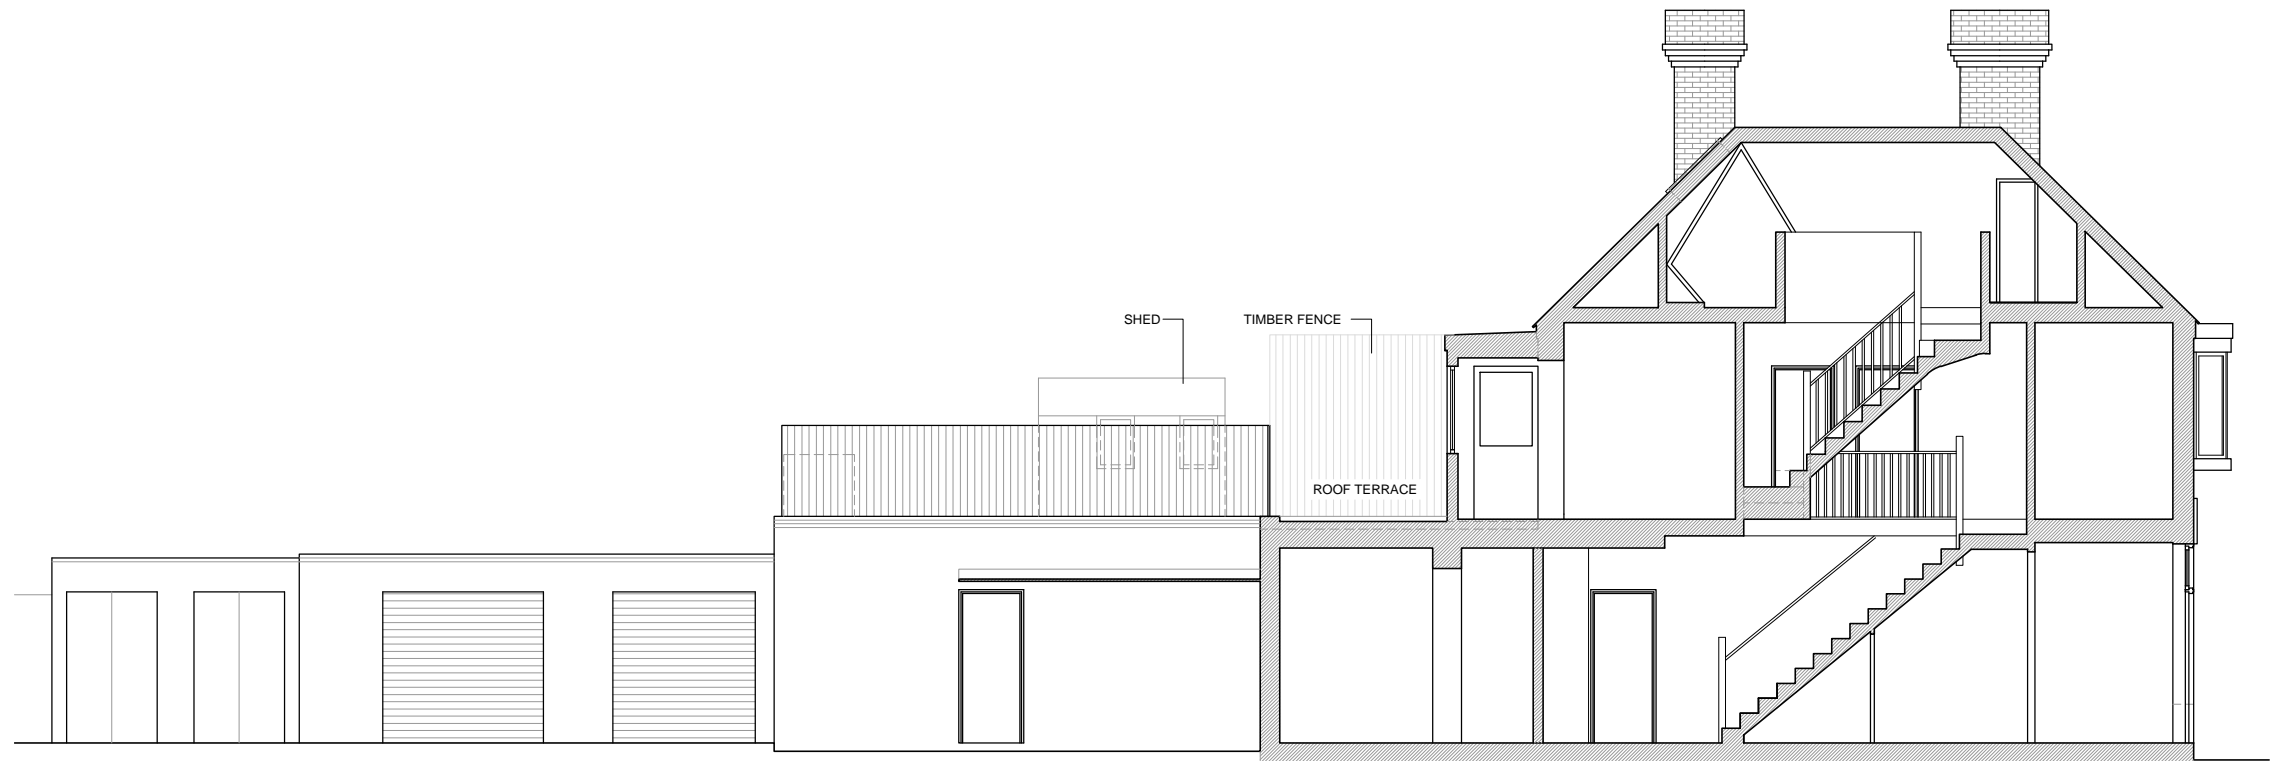


Side Elevation & Section A

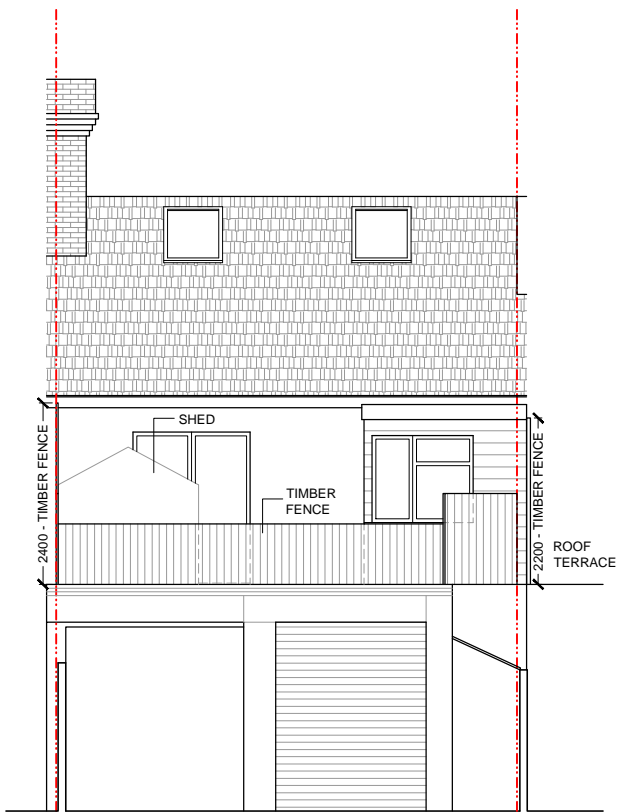

Rear Elevation

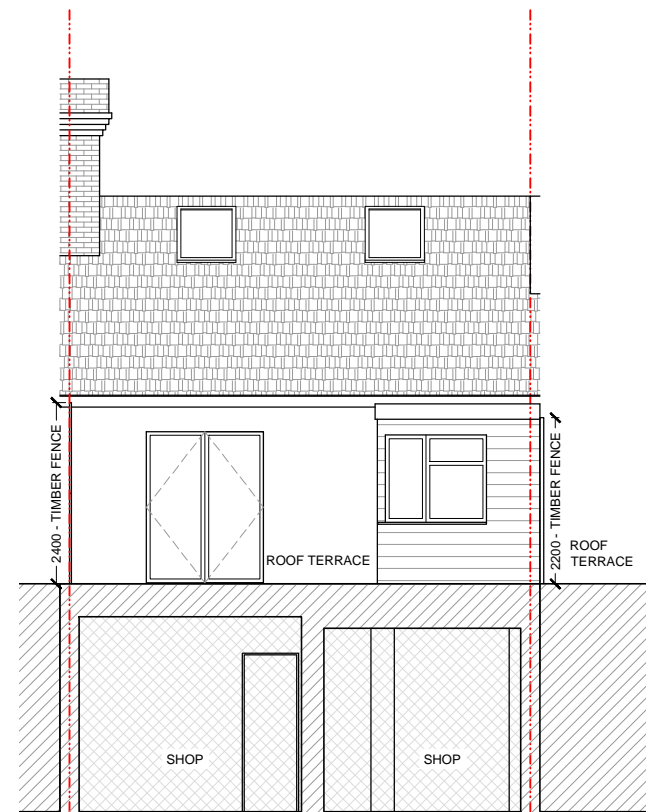

Section B

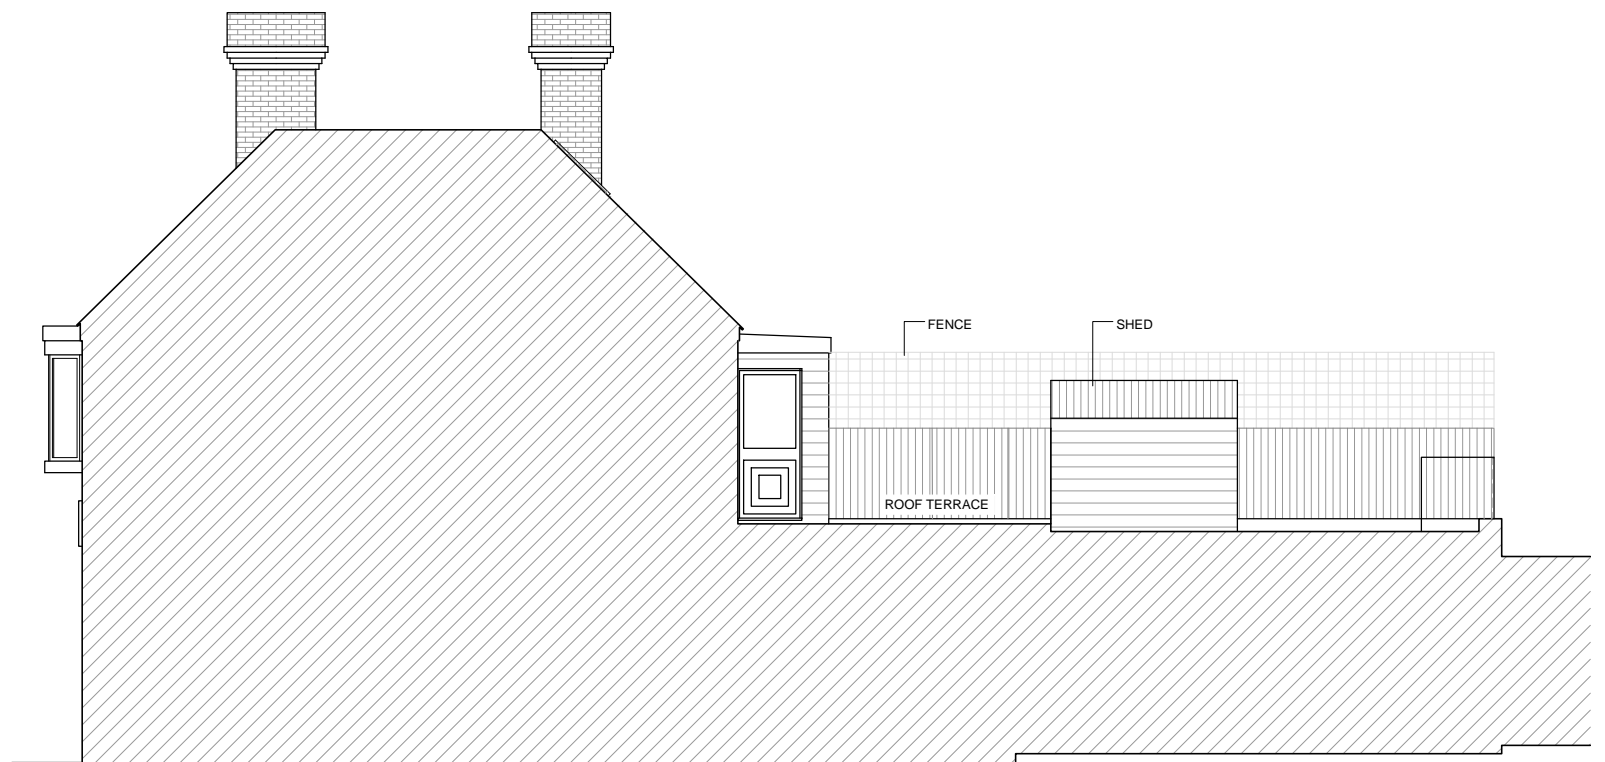

Side Elevation