



Ground Floor Plan

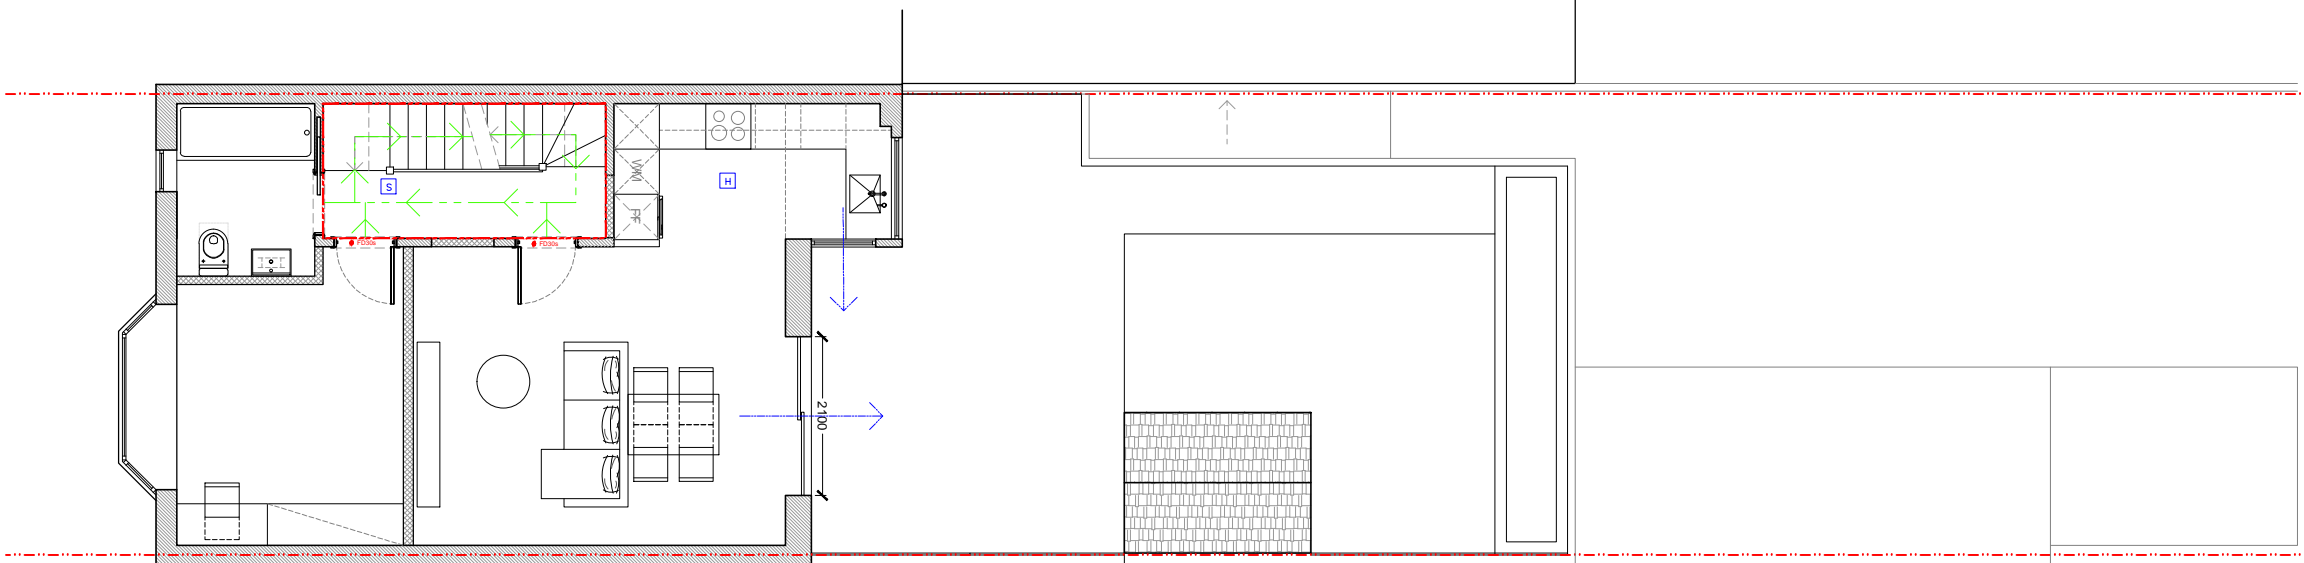

First Floor Plan

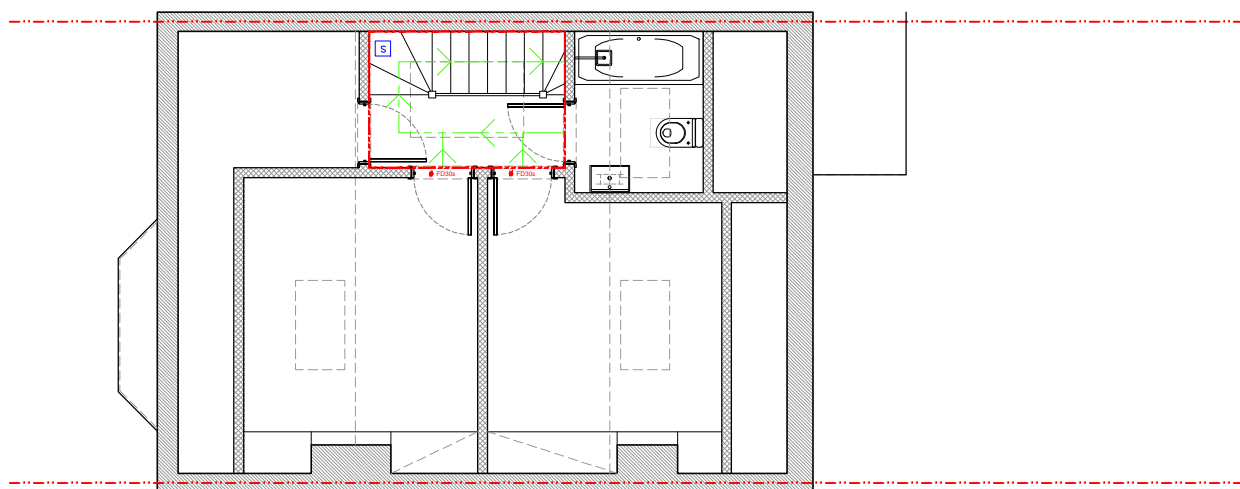

Second Floor Plan

FIRE STRATEGY LEGEND:

- S **Smoke detector**
Connected to mains with battery backup and interlinked
- H **Heat detector**
Connected to mains with battery backup and interlinked
- m **Mist system**
- - - - - **FIRE ESCAPE CORE**
- - - - - **PRIMARY ESCAPE ROUTE**
- - - - - **SECONDARY ESCAPE ROUTE**
- **FD30s** 30 minute Fire Door