


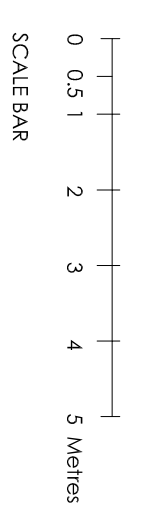


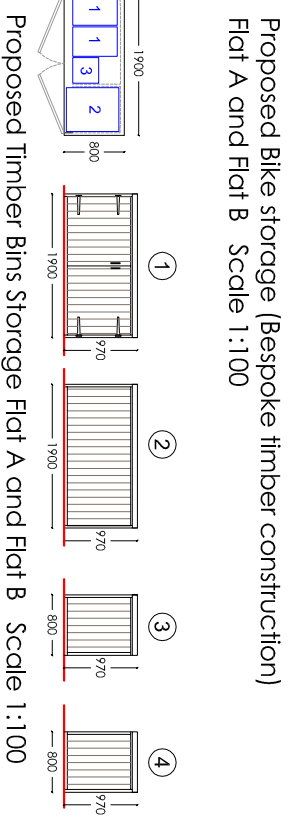

Proposed Landscape Plan Scale 1:100

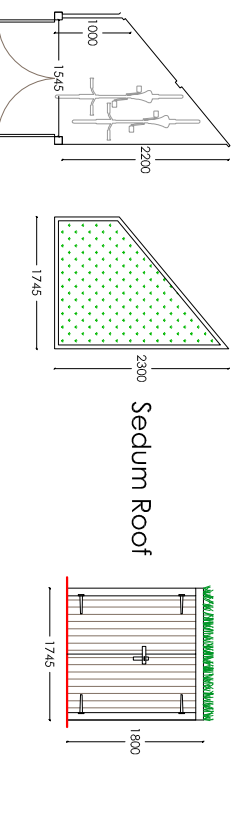

LEGENDA - Hard and soft landscaping	
	1 - Marshall - Permeable paving slabs "Conservation x priora paving"
	2 - Proposed Lawn
	3a - Bike Storage Flat A
	3b - Bike Storage Flat B
	4a - Bins Storage Flat A
	4b - Bins Storage Flat B
	5 - Public Pavement
	6 - Drop Kerb

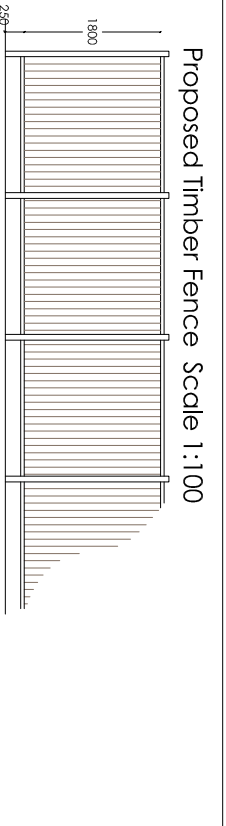

- 1 - 2 x 55ltr Mixed Recycling bins
- 2 - 1 x 240ltr Refuse bin
- 3 - 1 x 23ltr Food Waste box

NOTE

- The contractor must verify all dimensions on site before commencing any work or preparing any shop drawings. Discrepancies must be reported to the Architect and Engineer prior to proceeding. Discrepancies must be reported to the Architect and Engineer prior to proceeding.
- All work is to be carried out in accordance with all relevant BS codes of practice.
- The contractor shall carry out a thorough survey of all relevant parts of the building to verify all setting out dimensions, compatibility of existing and proposed construction details, prior to ordering of all load carrying / structural elements of construction.
- All Architectural Drawings to be read in conjunction with all relevant engineers, specialists subcontractors drawings, details and tender specifications.

 SURE SURE ARCHITECTURE 33 St. James's Square London UK SW1Y 4AS www.sureaak.com info@sureaak.com +44 (0)207 1231 059	ARCHITECT	CLIENT	T.B.C = To be confirmed C.O.S = Check on site S/O = Structural opening	COPYRIGHT	PROJECT ADDRESS	Project number	SAUR2024-005	
	VENUS GROUP	-All drawings to be read in conjunction with other consultants drawings & written specifications -All structure to be in accordance with structural engineers drawings & written specifications -All works to comply with British standards requirements as noted within written documents -All dimensions to be checked on site prior to the manufacture of any elements and major discrepancies to be reported to the architect	SURE ARCHITECTURE LIMITED	173 Percy Road Hampton TW12 2JN	Drawing number	ASR-2024-36REV-A	STATUS	July 2024
				DRWN BY: GG	PROPOSED BOUNDARY TREATMENT	Scale: 1:100 @ A3 Rev:		