




The Garden Studio
13 Creswick Road
London W3 9HG

12 Milton Road
East Sheen
London SW14 8JR

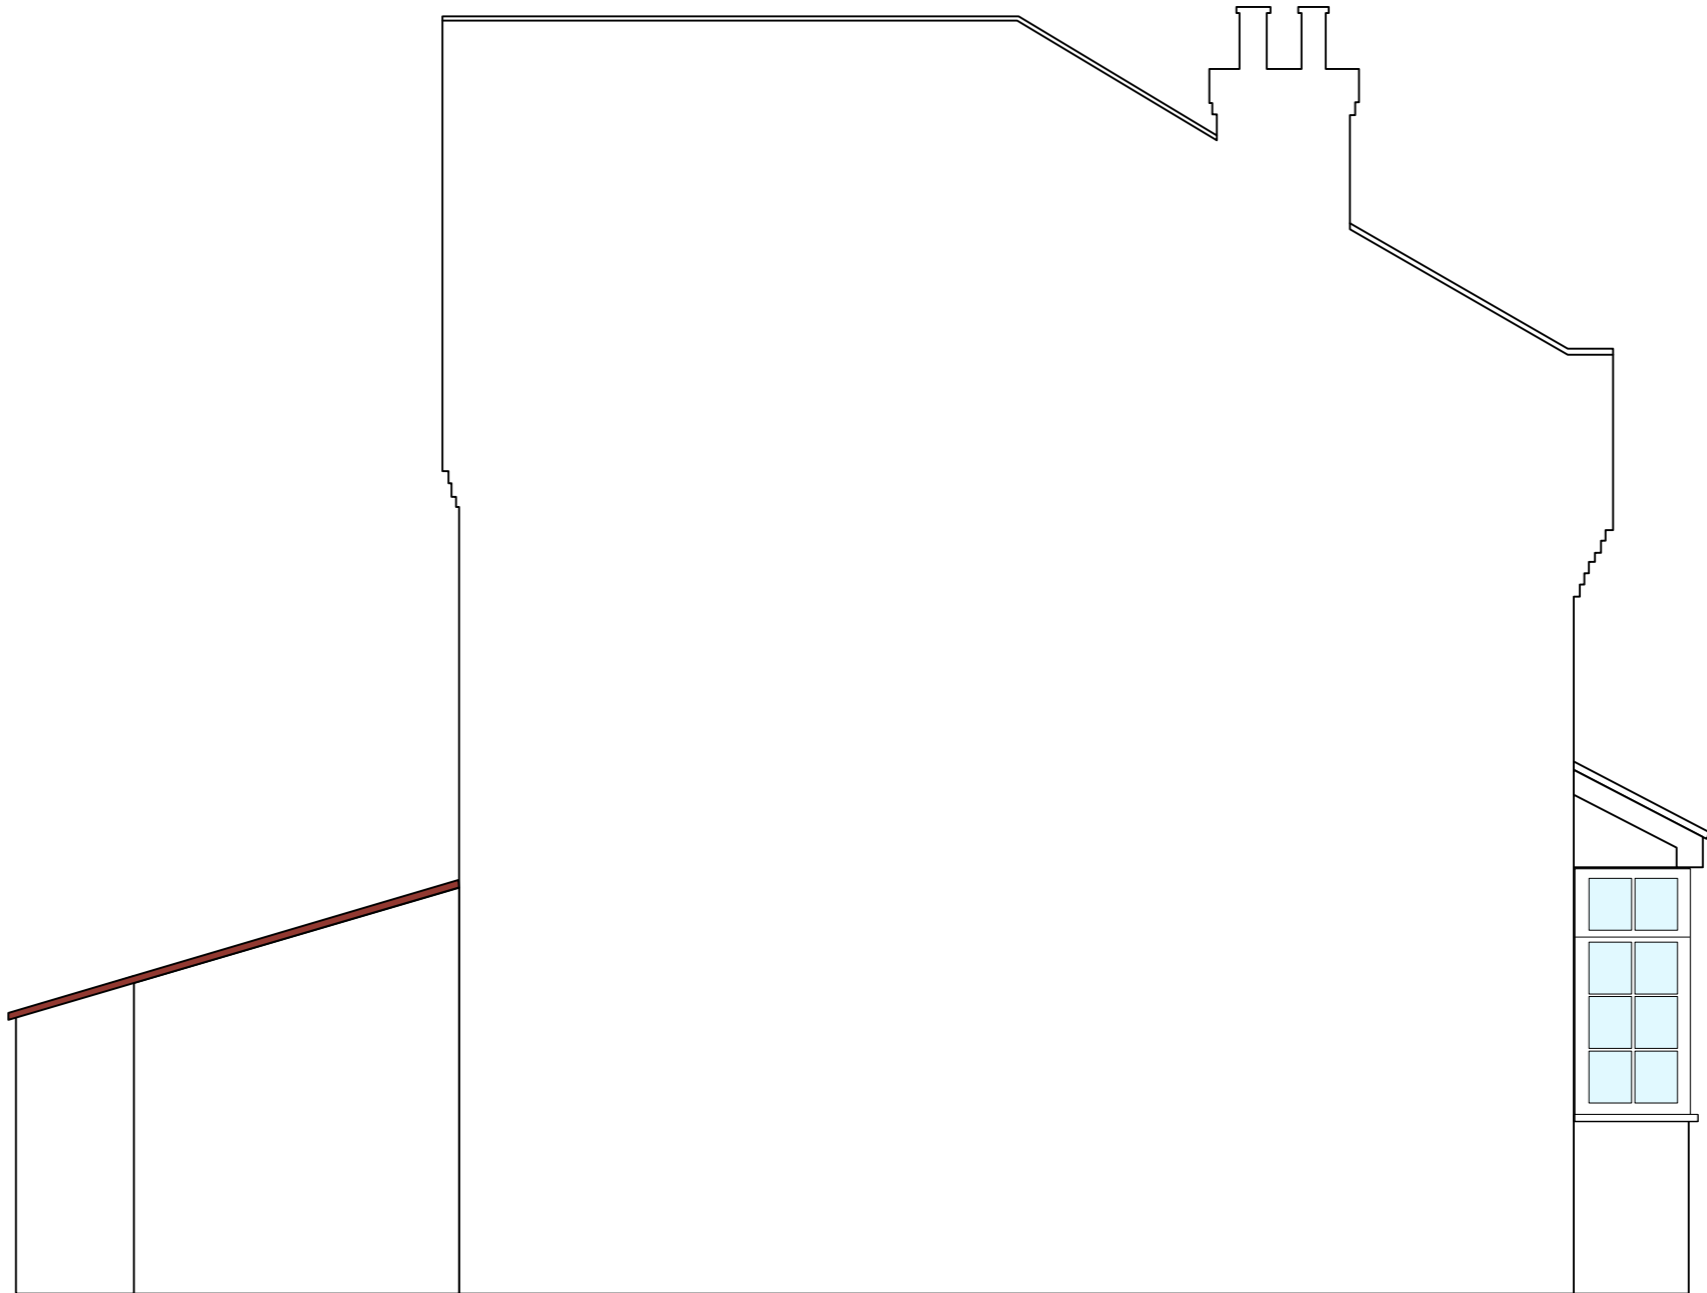

Project No.	SC/467
Scale	1:50 @ A3
Drawn by	SAC
Checked	

Revision	Description

Drawing Title
Existing Side Elevation

Drawing No.

E103