


- NOTES :
- This drawing is copyright.
 - All dimensions must be checked on site before any works commence.
 - All discrepancies are to be reported to the CA before works proceed.
 - Only figured dimensions are to be used.



CDM Residual Risks
 In addition to the hazards and or risks typically associated with the types of work detailed on this drawing.

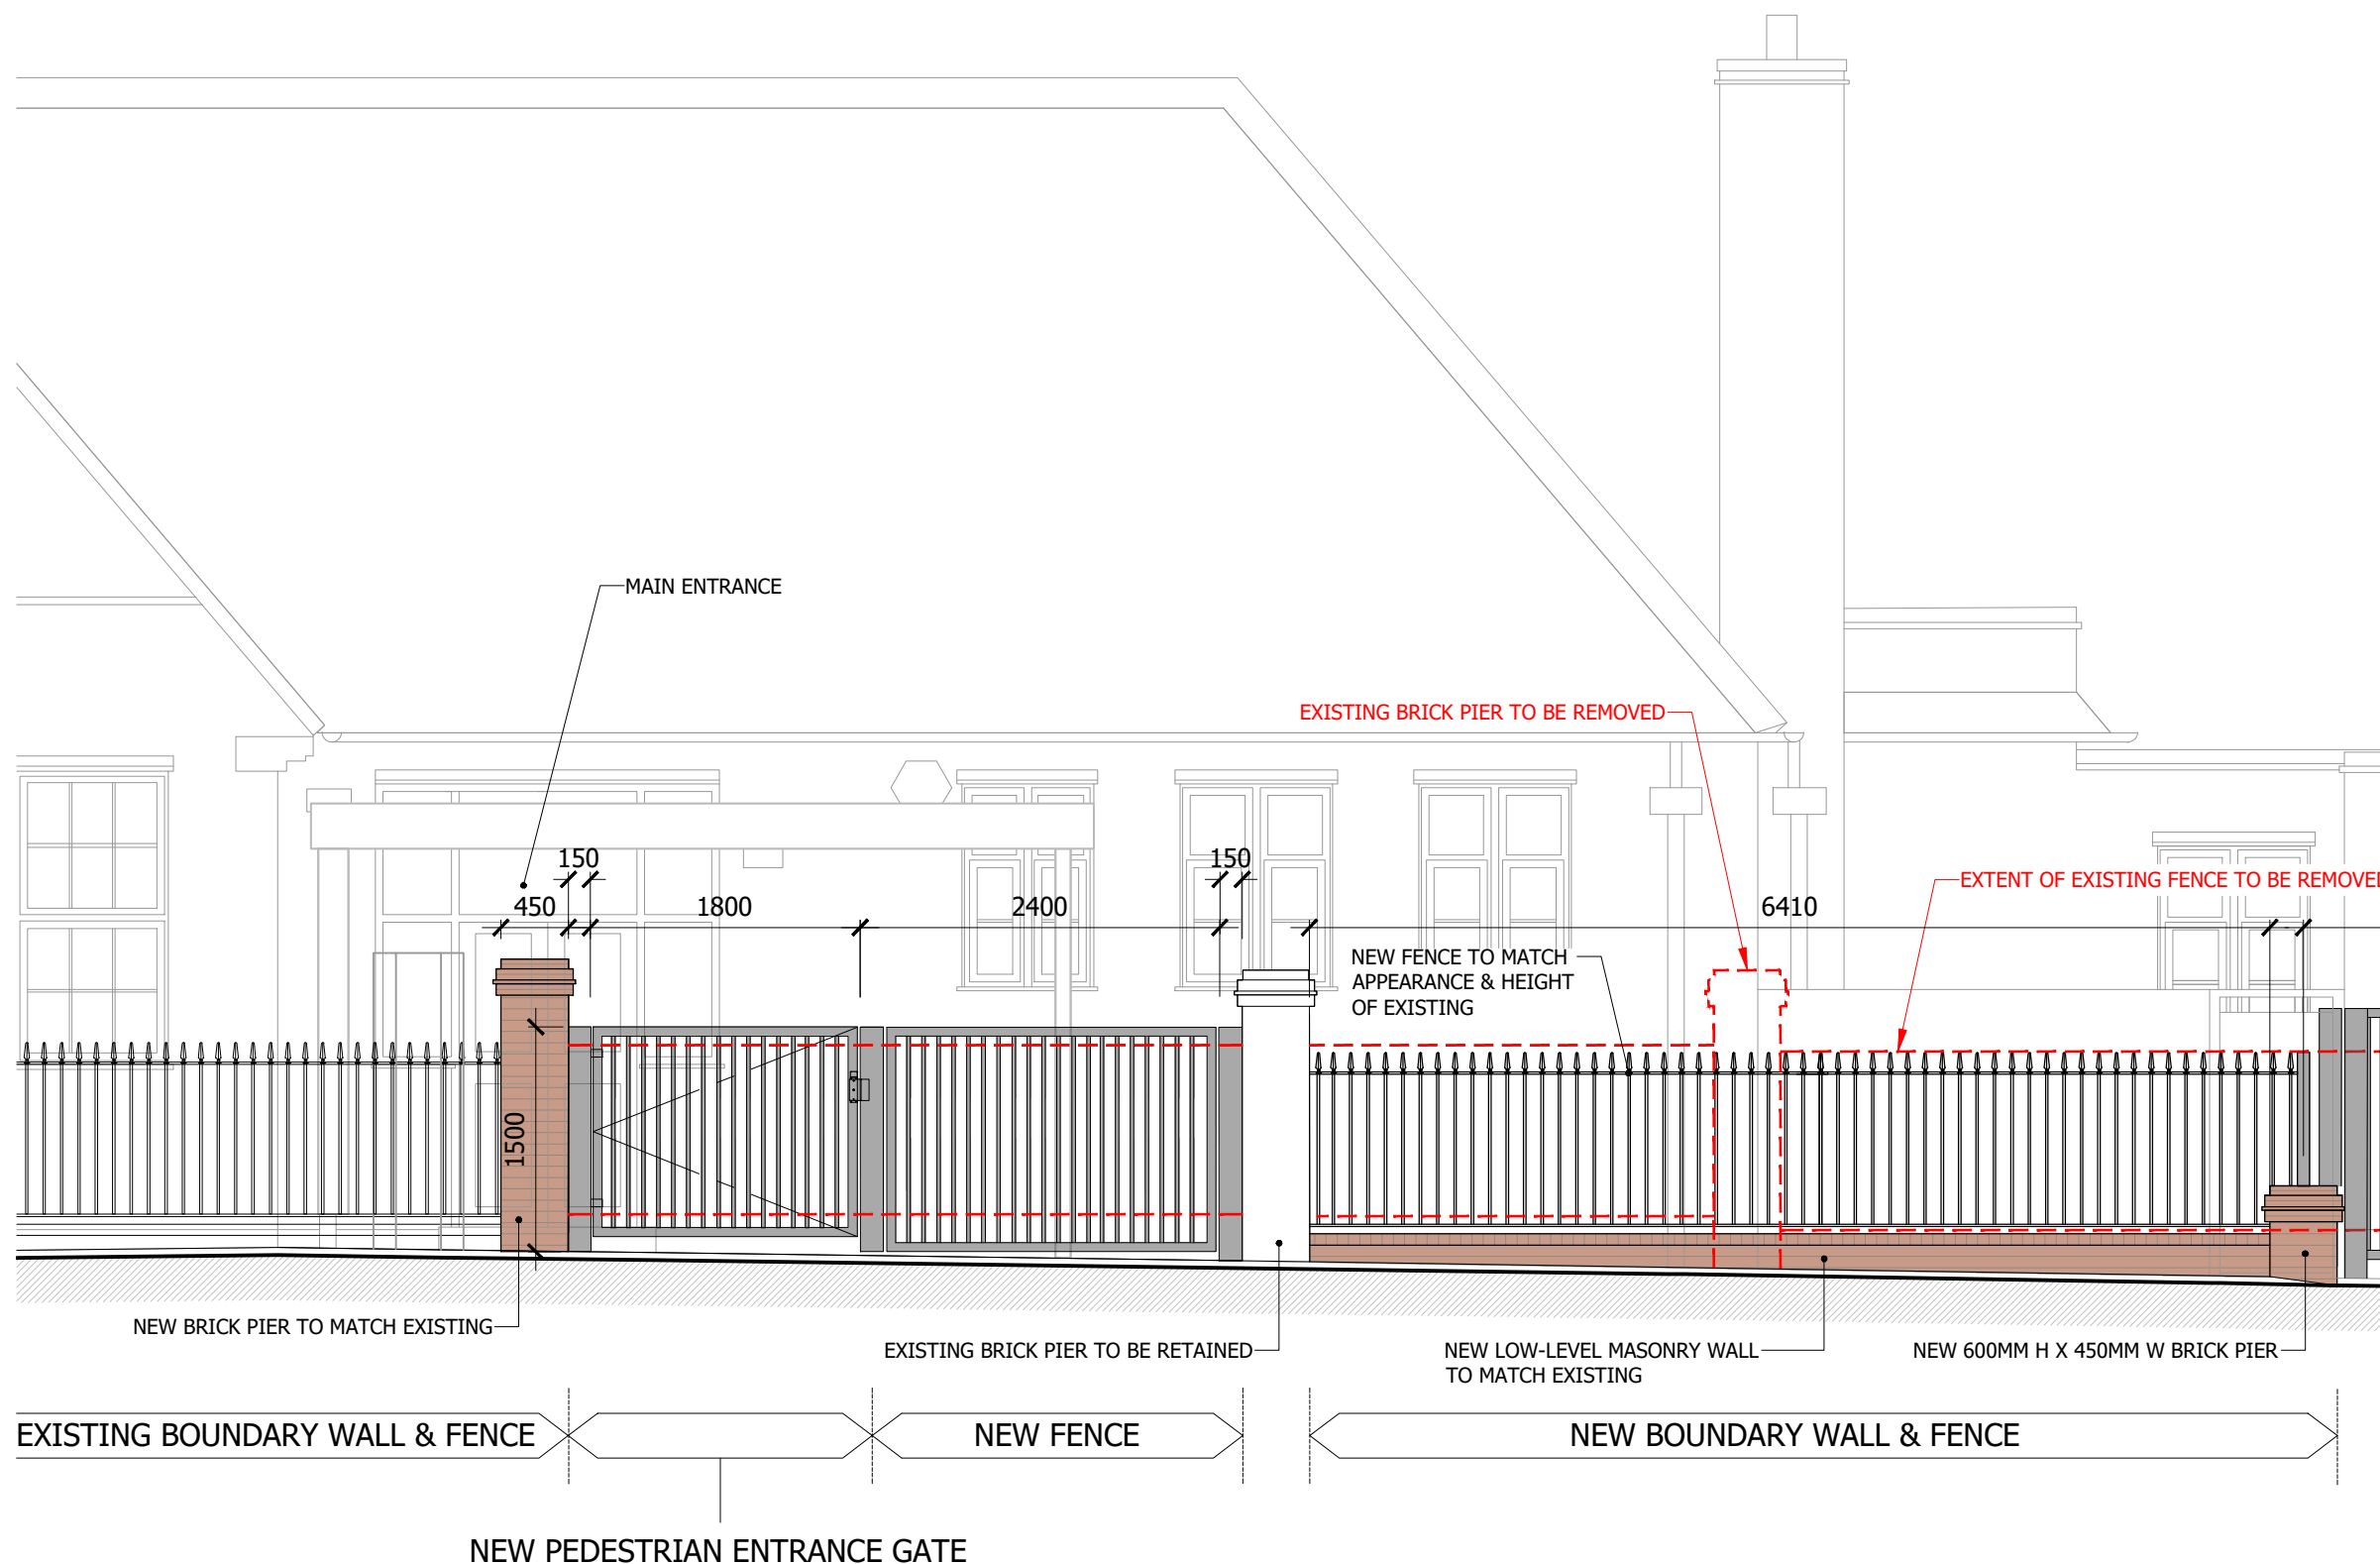

EXISTING BOUNDARY WALL & FENCE NEW FENCE NEW BOUNDARY WALL & FENCE

NEW PEDESTRIAN ENTRANCE GATE

Rev.	Date	Revision	By
©		Copyright	

Synergy
 Construction and Property Consultants
 Guildford ~ London ~ Bath
 8/9 Faraday Road, Guildford, Surrey
 GU1 1EA Tel: 01483 468666
 Email: guildford@synergyllp.com
 www.synergyllp.com

Client:
 The School Governors
 Project address:
 Nelson Primary School
 Nelson Road, Whitton, Twickenham
 TW2 7BU
 Job title:
 Safeguarding

Drawing title:
 Street Scene Elevation (Nelson Rd)
 As Proposed - 2 of 2

Scale: 1:50@A3	Drawn: CW
Date: May 2024	Checked: HL

Drawing No: 12123(P)018	Rev:
----------------------------	------

