


DRAWING INFORMATION CONTINUED - 12123(P)020

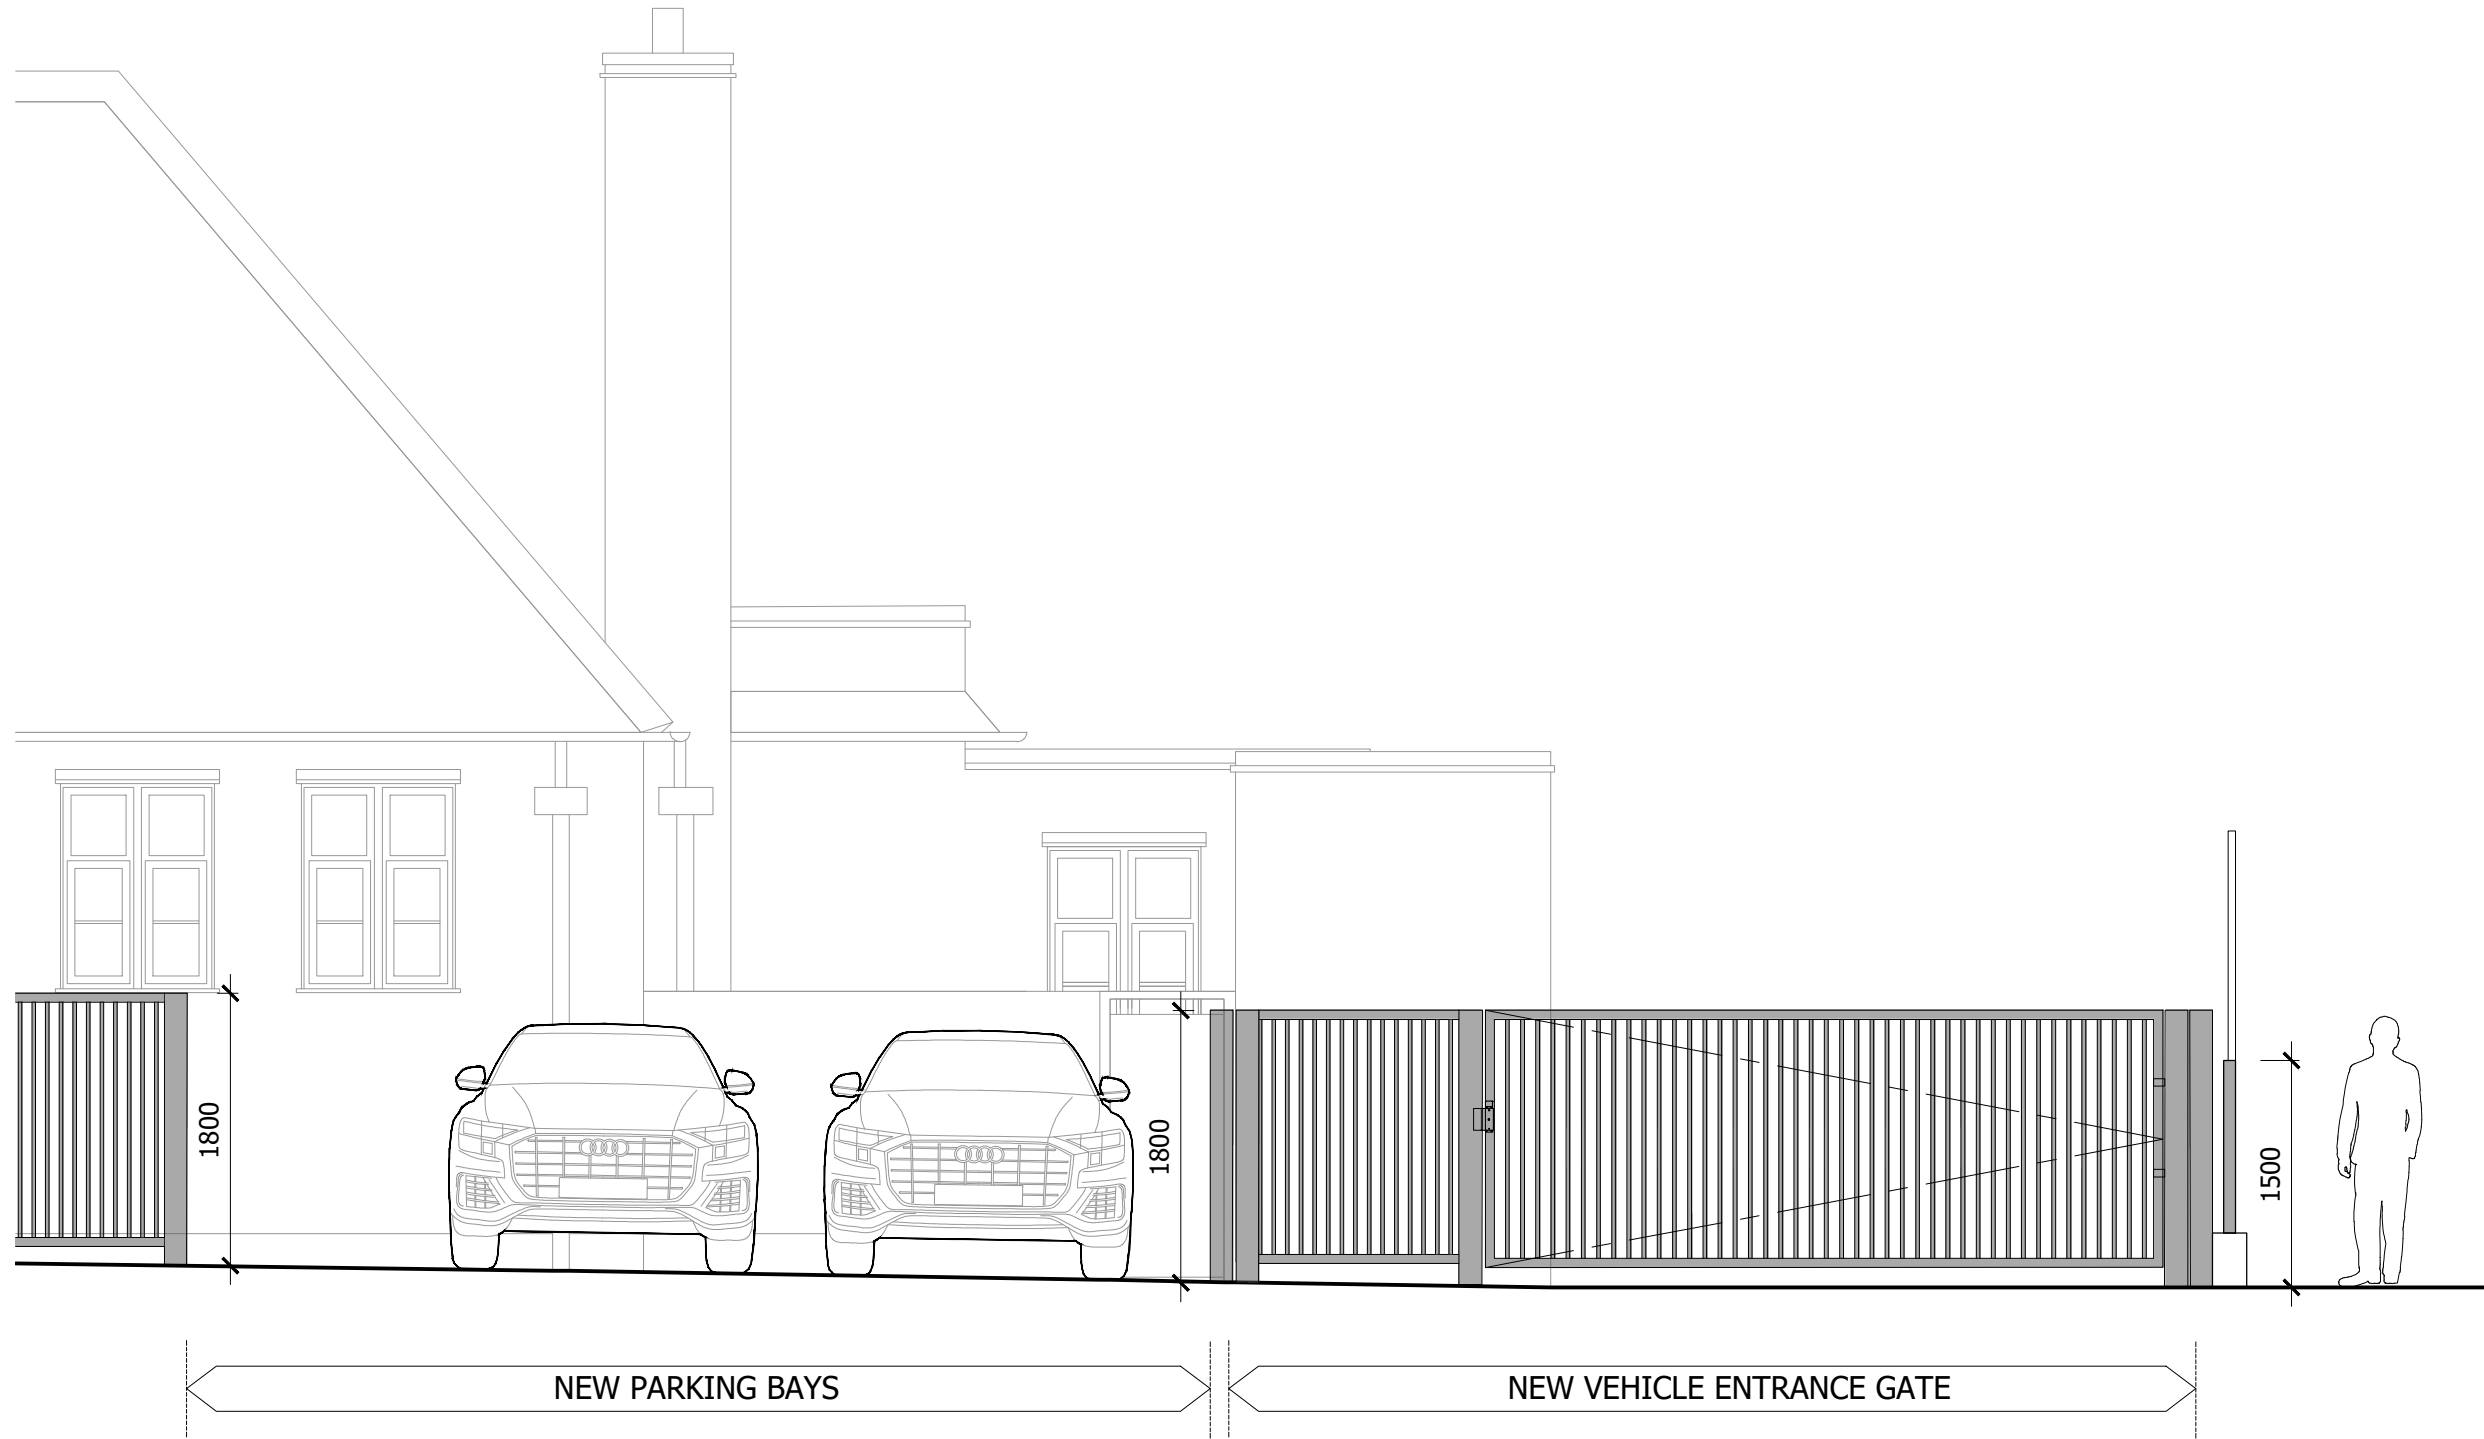

- NOTES :
- This drawing is copyright.
  - All dimensions must be checked on site before any works commence.
  - All discrepancies are to be reported to the CA before works proceed.
  - Only figured dimensions are to be used.



**CDM Residual Risks**  
 In addition to the hazards and or risks typically associated with the types of work detailed on this drawing.

Rev.	Date	Revision	By
©		Copyright	

**Synergy**  
 Construction and Property Consultants  
 Guildford ~ London ~ Bath  
 8/9 Faraday Road, Guildford, Surrey  
 GU1 1EA Tel: 01483 468666  
 Email: guildford@synergyLLP.com  
 www.synergyLLP.com

Client:  
**The School Governors**

Project address:  
**Nelson Primary School  
 Nelson Road, Whitton, Twickenham  
 TW2 7BU**

Job title:  
**Safeguarding**

Drawing title:  
**Section A-A  
 As Proposed - 1 of 2**

Scale: 1:50@A3	Drawn: CW
Date: May 2024	Checked: HL

Drawing No: <b>12123(P)019</b>	Rev:
-----------------------------------	------

