


- NOTES :
- This drawing is copyright.
 - All dimensions must be checked on site before any works commence.
 - All discrepancies are to be reported to the CA before works proceed.
 - Only figured dimensions are to be used.

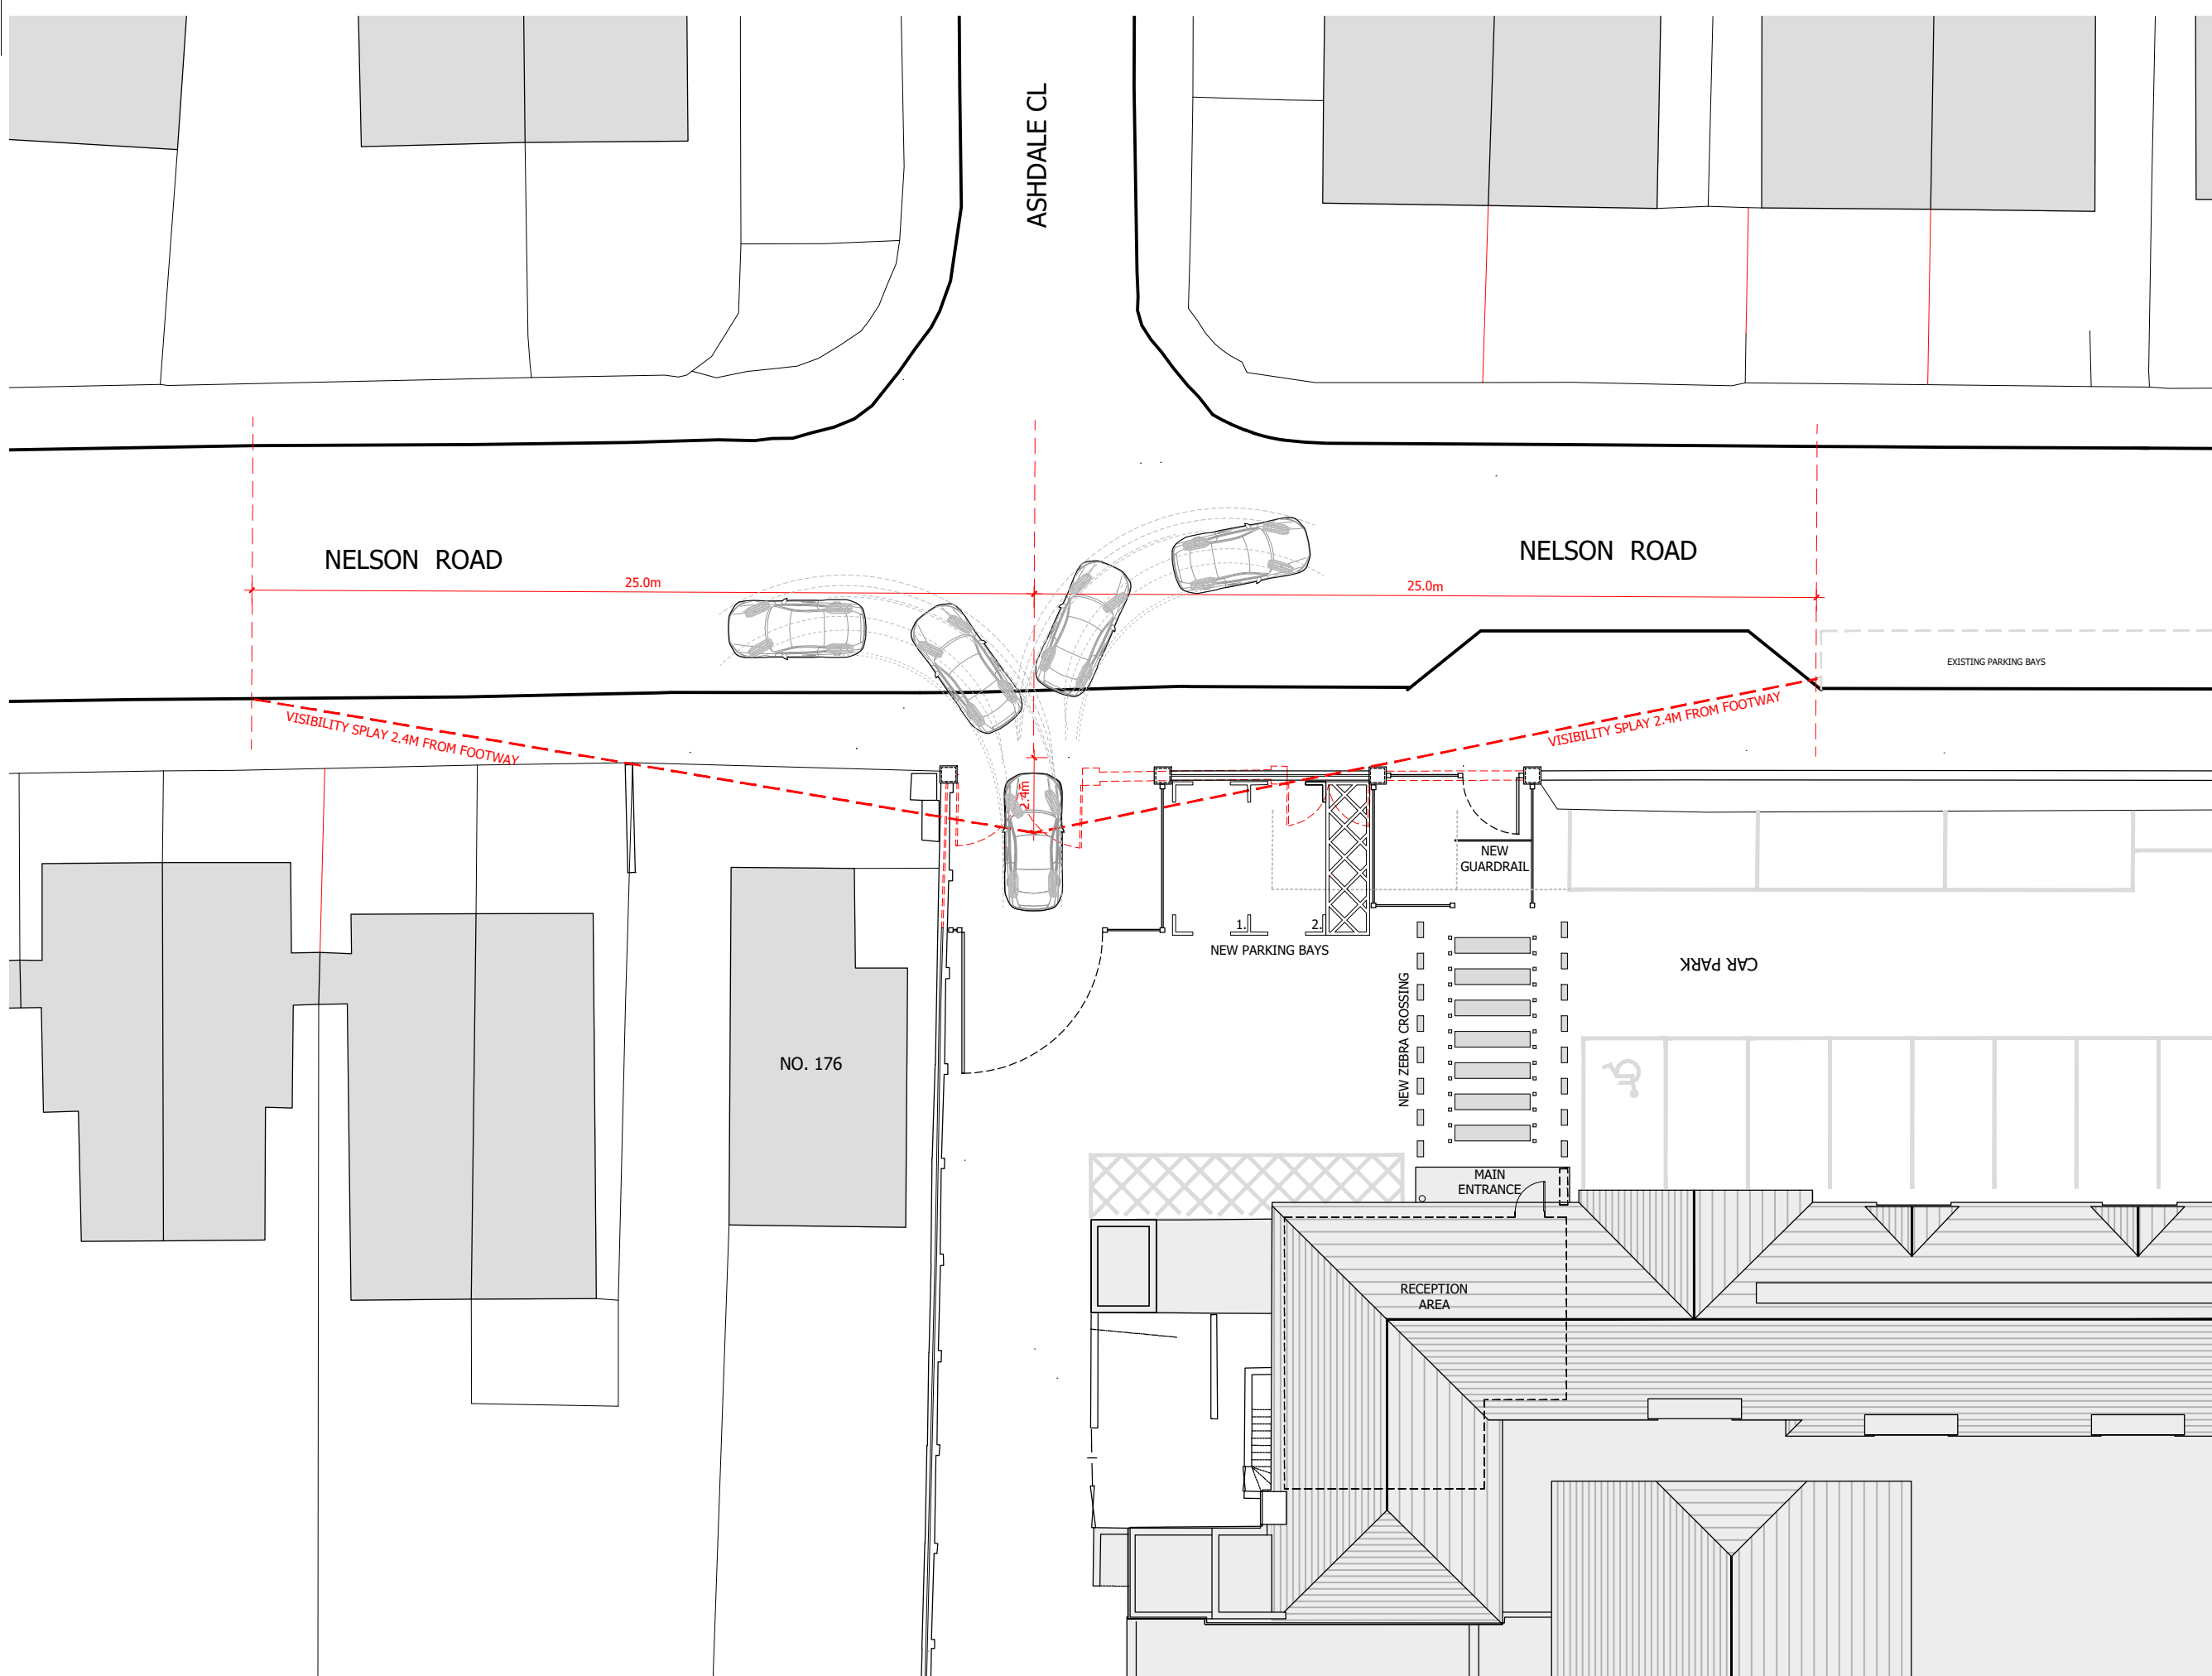

CDM Residual Risks
 In addition to the hazards and or risks typically associated with the types of work detailed on this drawing.



Rev.	Date	Revision	By
©		Copyright	



Construction and Property Consultants
Guildford ~ London ~ Bath
 8/9 Faraday Road, Guildford, Surrey
 GU1 1EA Tel: 01483 468666
 Email: guildford@synergyLLP.com
 www.synergyLLP.com

Client: The School Governors
 Project address: Nelson Primary School
 Nelson Road, Whitton, Twickenham
 TW2 7BU
 Job title: Safeguarding

Drawing title: Site Entrance Layout - Visibility Splay
 As Proposed

Scale: 1:200@A3	Drawn: CW
Date: May 2024	Checked: HL
Drawing No: 12123(P)030	Rev: