


# MUSTER POINT PLAN

Scale 1:250

M 1:250

0 2.5 5 7.5 10 15 20 25 [m]

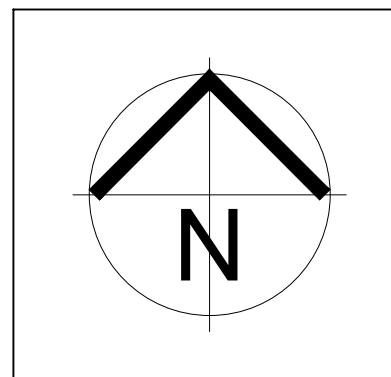


# FIRE ESCAPE STRATEGY

Scale 1:100

M 1:100

0 1 2 3 4 5 6 7 8 9 10 [m]

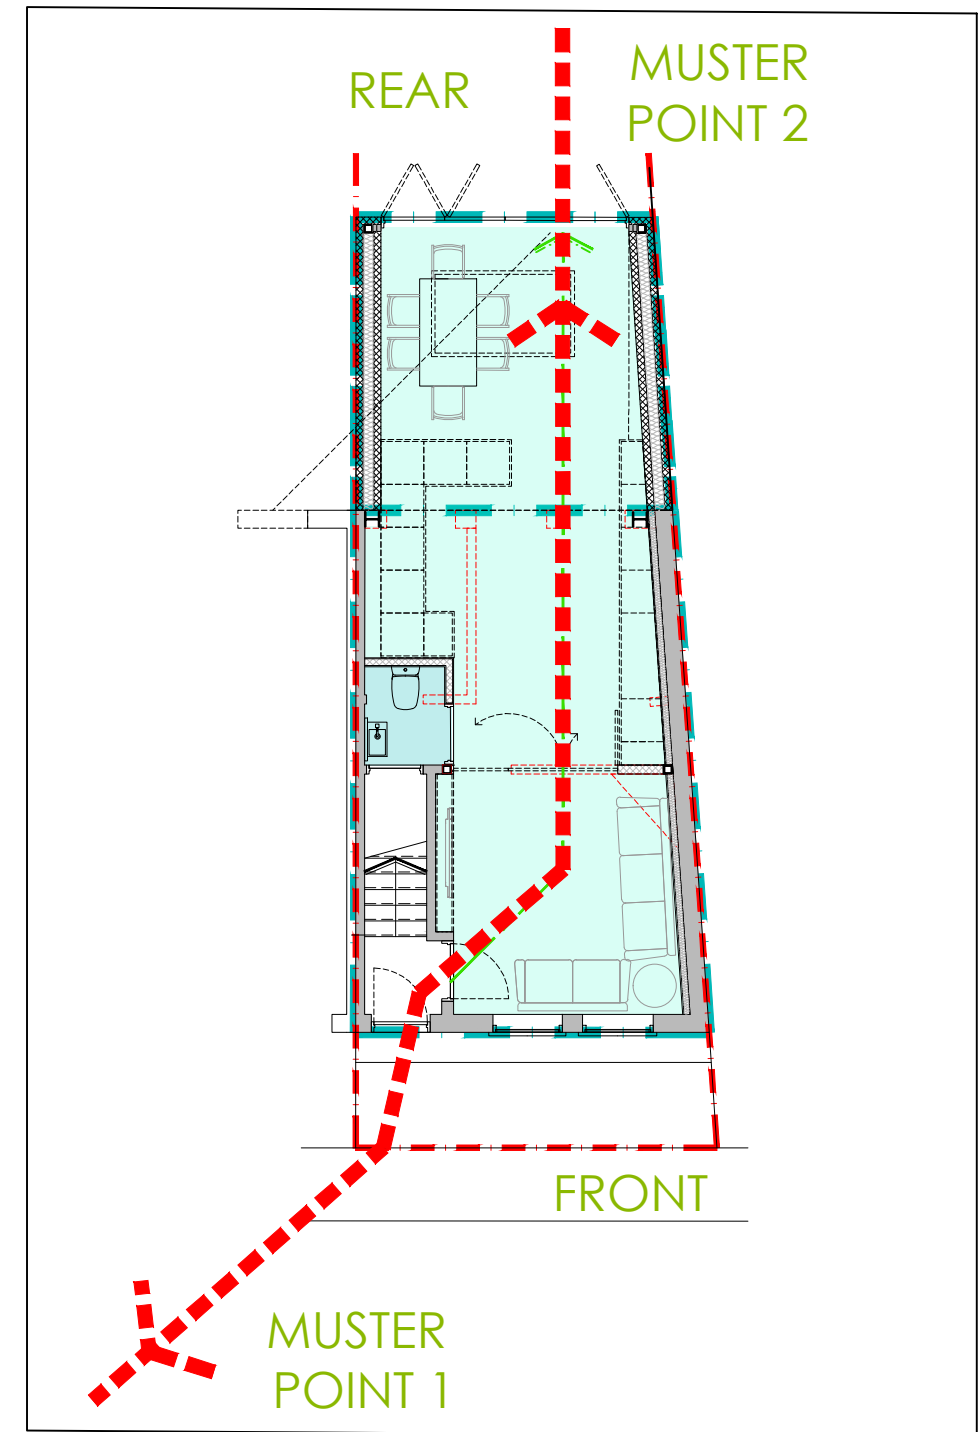

This drawing may be scaled for planning purposes and figured dimensions can be followed. Contractors to check all dimensions and conditions on site and refer any discrepancy to LIMESTONE DESIGN LTD.

This drawing is the sole property of LIMESTONE DESIGN LTD and may not be copied or reproduced without the owners written consent.

© COPYRIGHT

Issue Status: **FOR APPROVAL**

Project Title: Ella Jarvis  
15 Bell Lane  
Twickenham  
TW1 3NU

Scale: 1:250@ A3  
1:100@ A3

Drg.No: PL510HH

Date: 15.7.24

Rev: -

Drawn: EC/MW



m: 07811 329408

Drawing Title: MUSTER POINT PLAN AND  
FIRE ESCAPE ROUTE

Rev:	Description:	Date:
-	-	-