


SCALE BAR



GENERAL NOTES: Do not scale from this drawing.
Dimensions must be checked on site.
This drawing is copyright of Grainne O'Keeffe Architects.
This drawing cannot be copied or used in any way without the
express permission of Grainne O'Keeffe Architects.
Neighbouring properties not surveyed unless stated

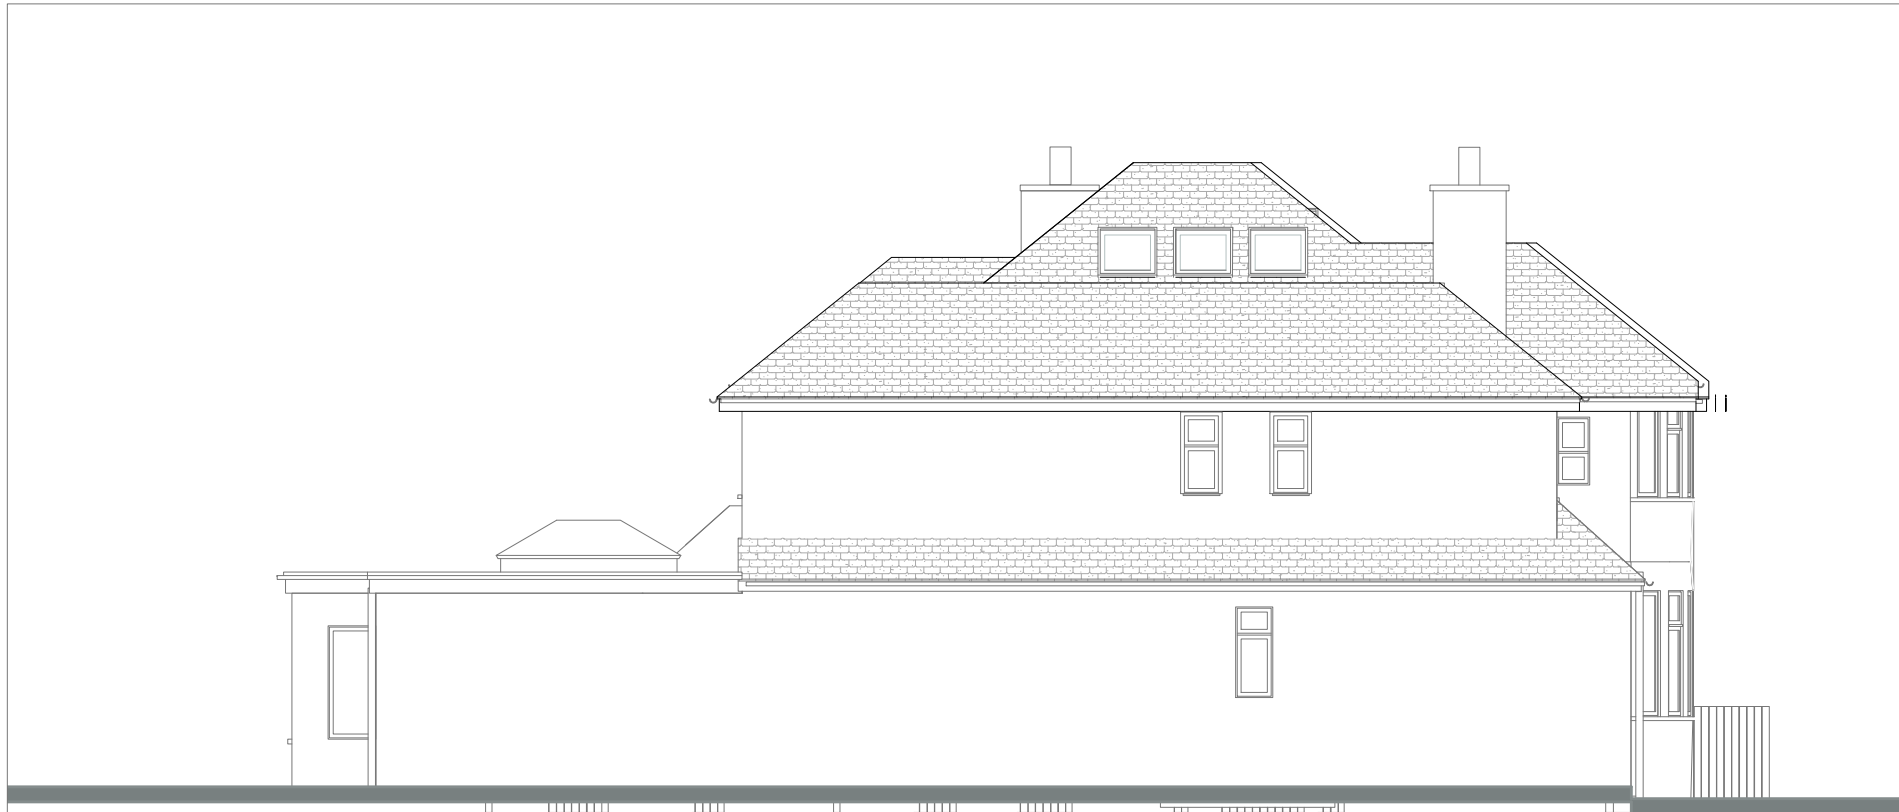

GRÁINNE O'KEEFFE ARCHITECTS LIMITED

Atrium, 36 Broad Lane, Hampton, TW12 3AZ
020 8941 1061 07976 389970
grainnearch@btopenworld.com
www.gokarchitects.co.uk

Job Name
30 Acacia Road Hampton

Drawing Name
Left side elevation Existing

Job No
2024-07

Dwg No Scale
07 1:100

Revisions
Rev A 050624 Adjusted RLs

Rev No
A

Last Edited:
**11/6/24
9:34:43**