



VOLUME CALCULATION  
 Existing Roof Volume: 133m<sup>3</sup>  
 Proposed Roof Volume: 5.37m<sup>3</sup>

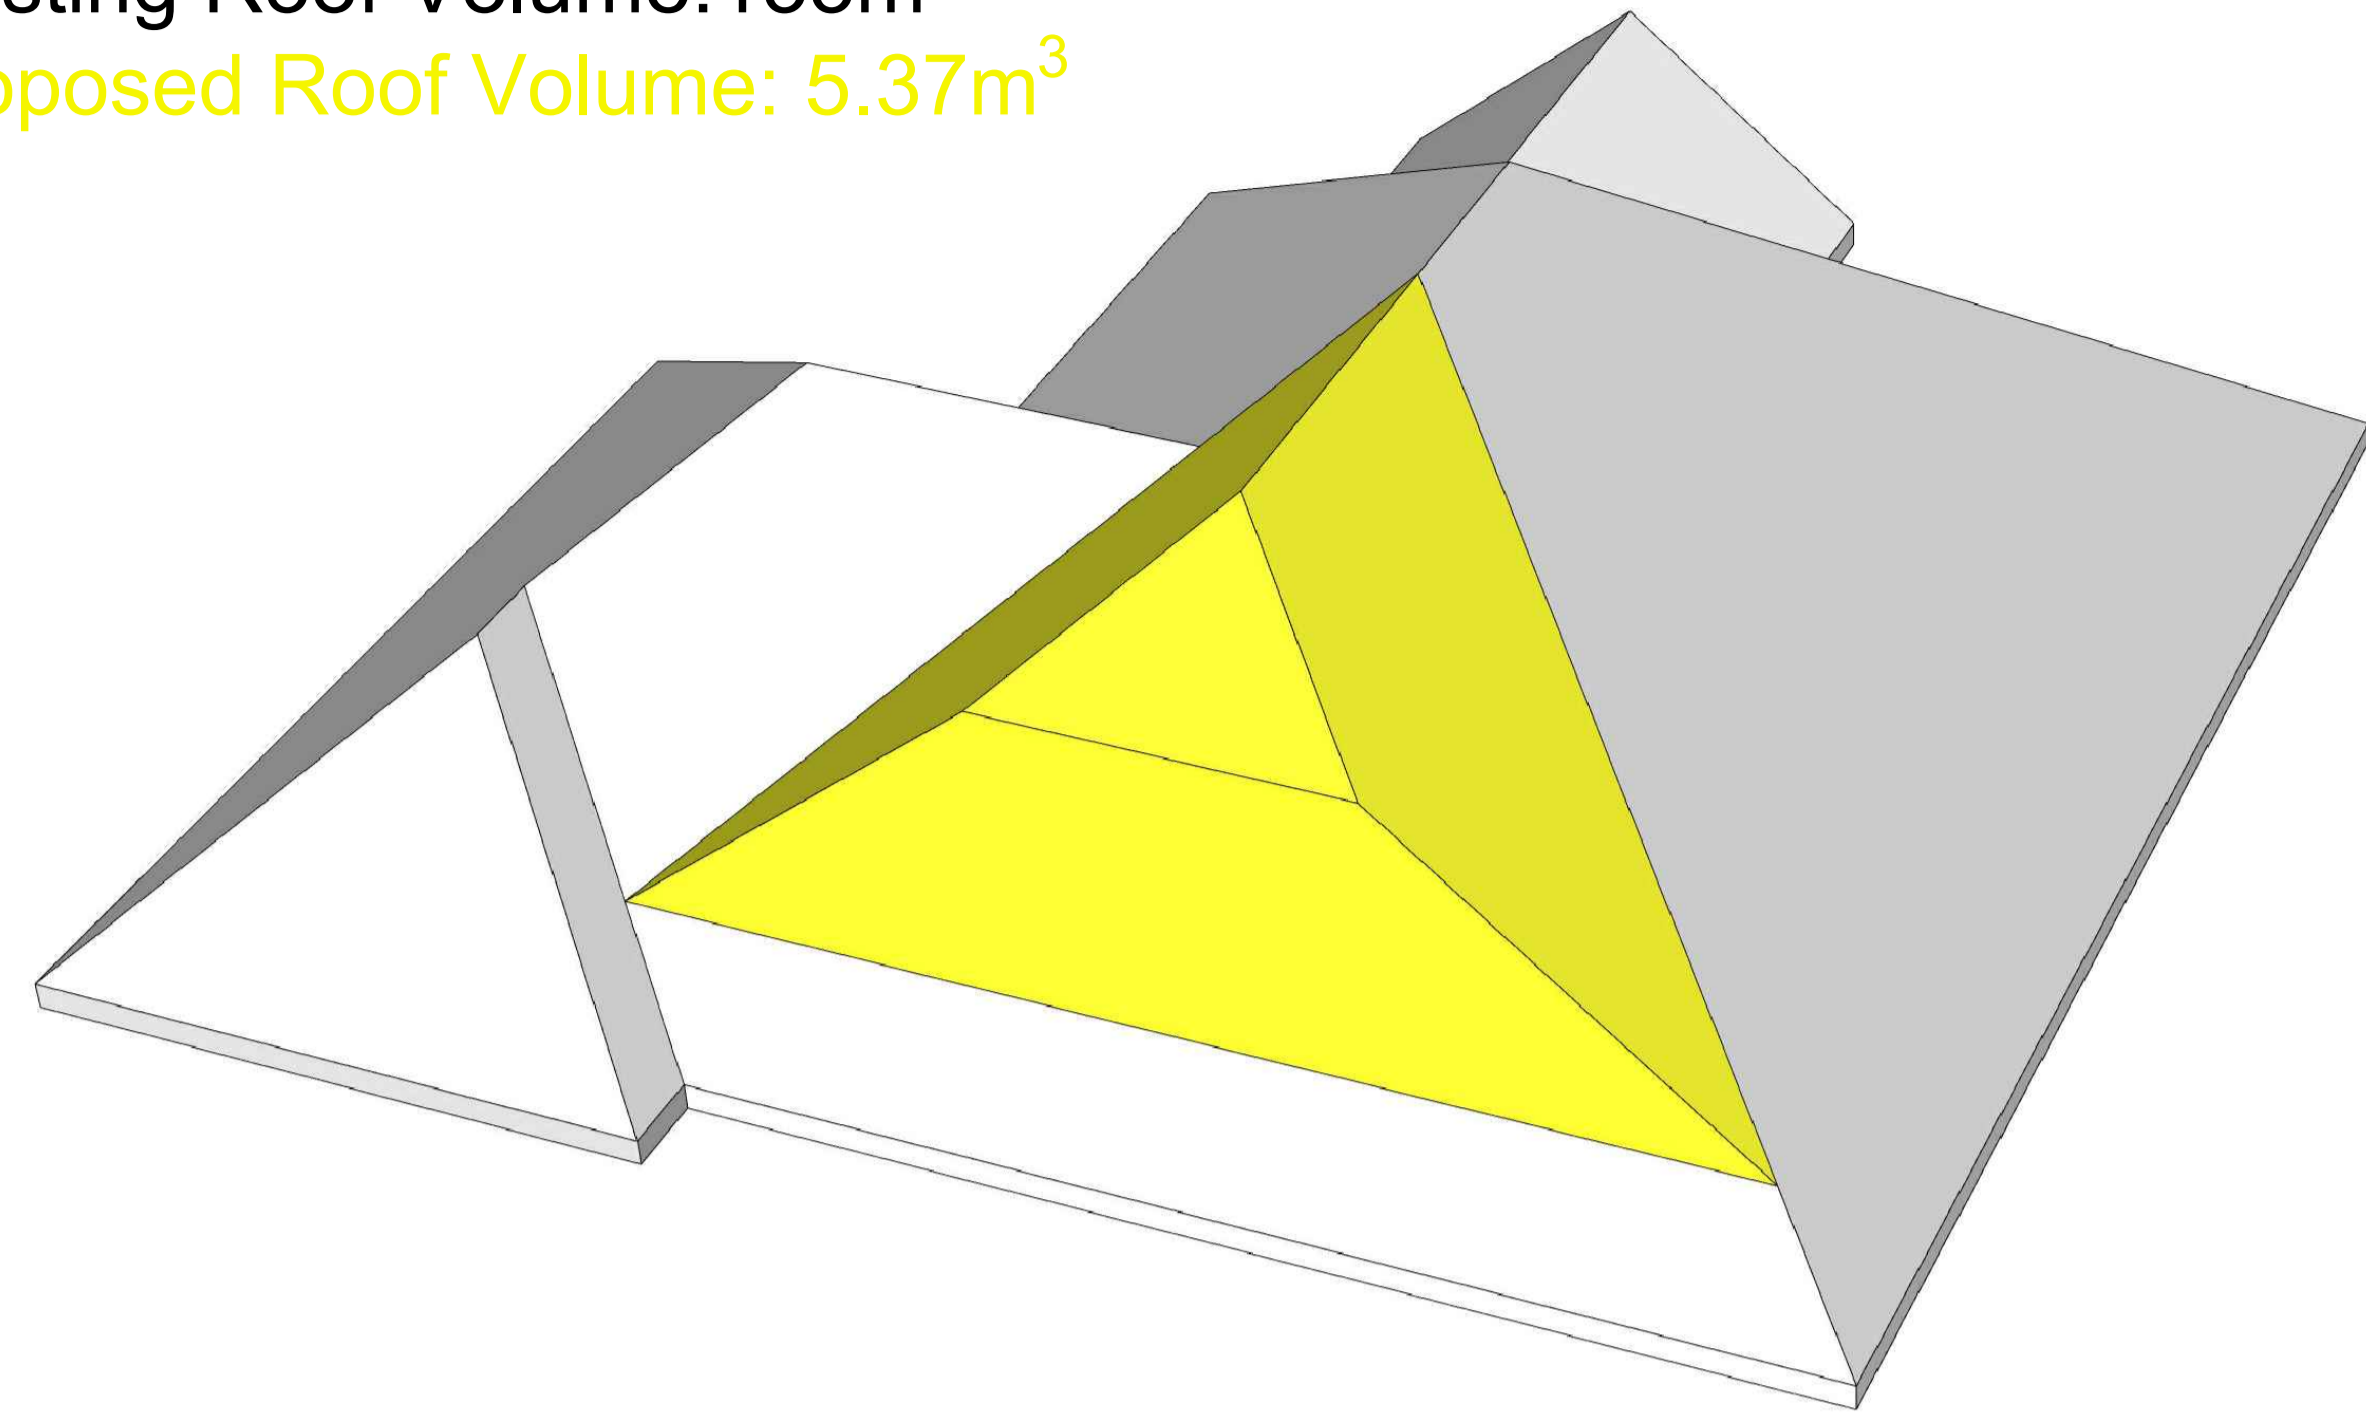

PROPOSED DORMER VOLUME

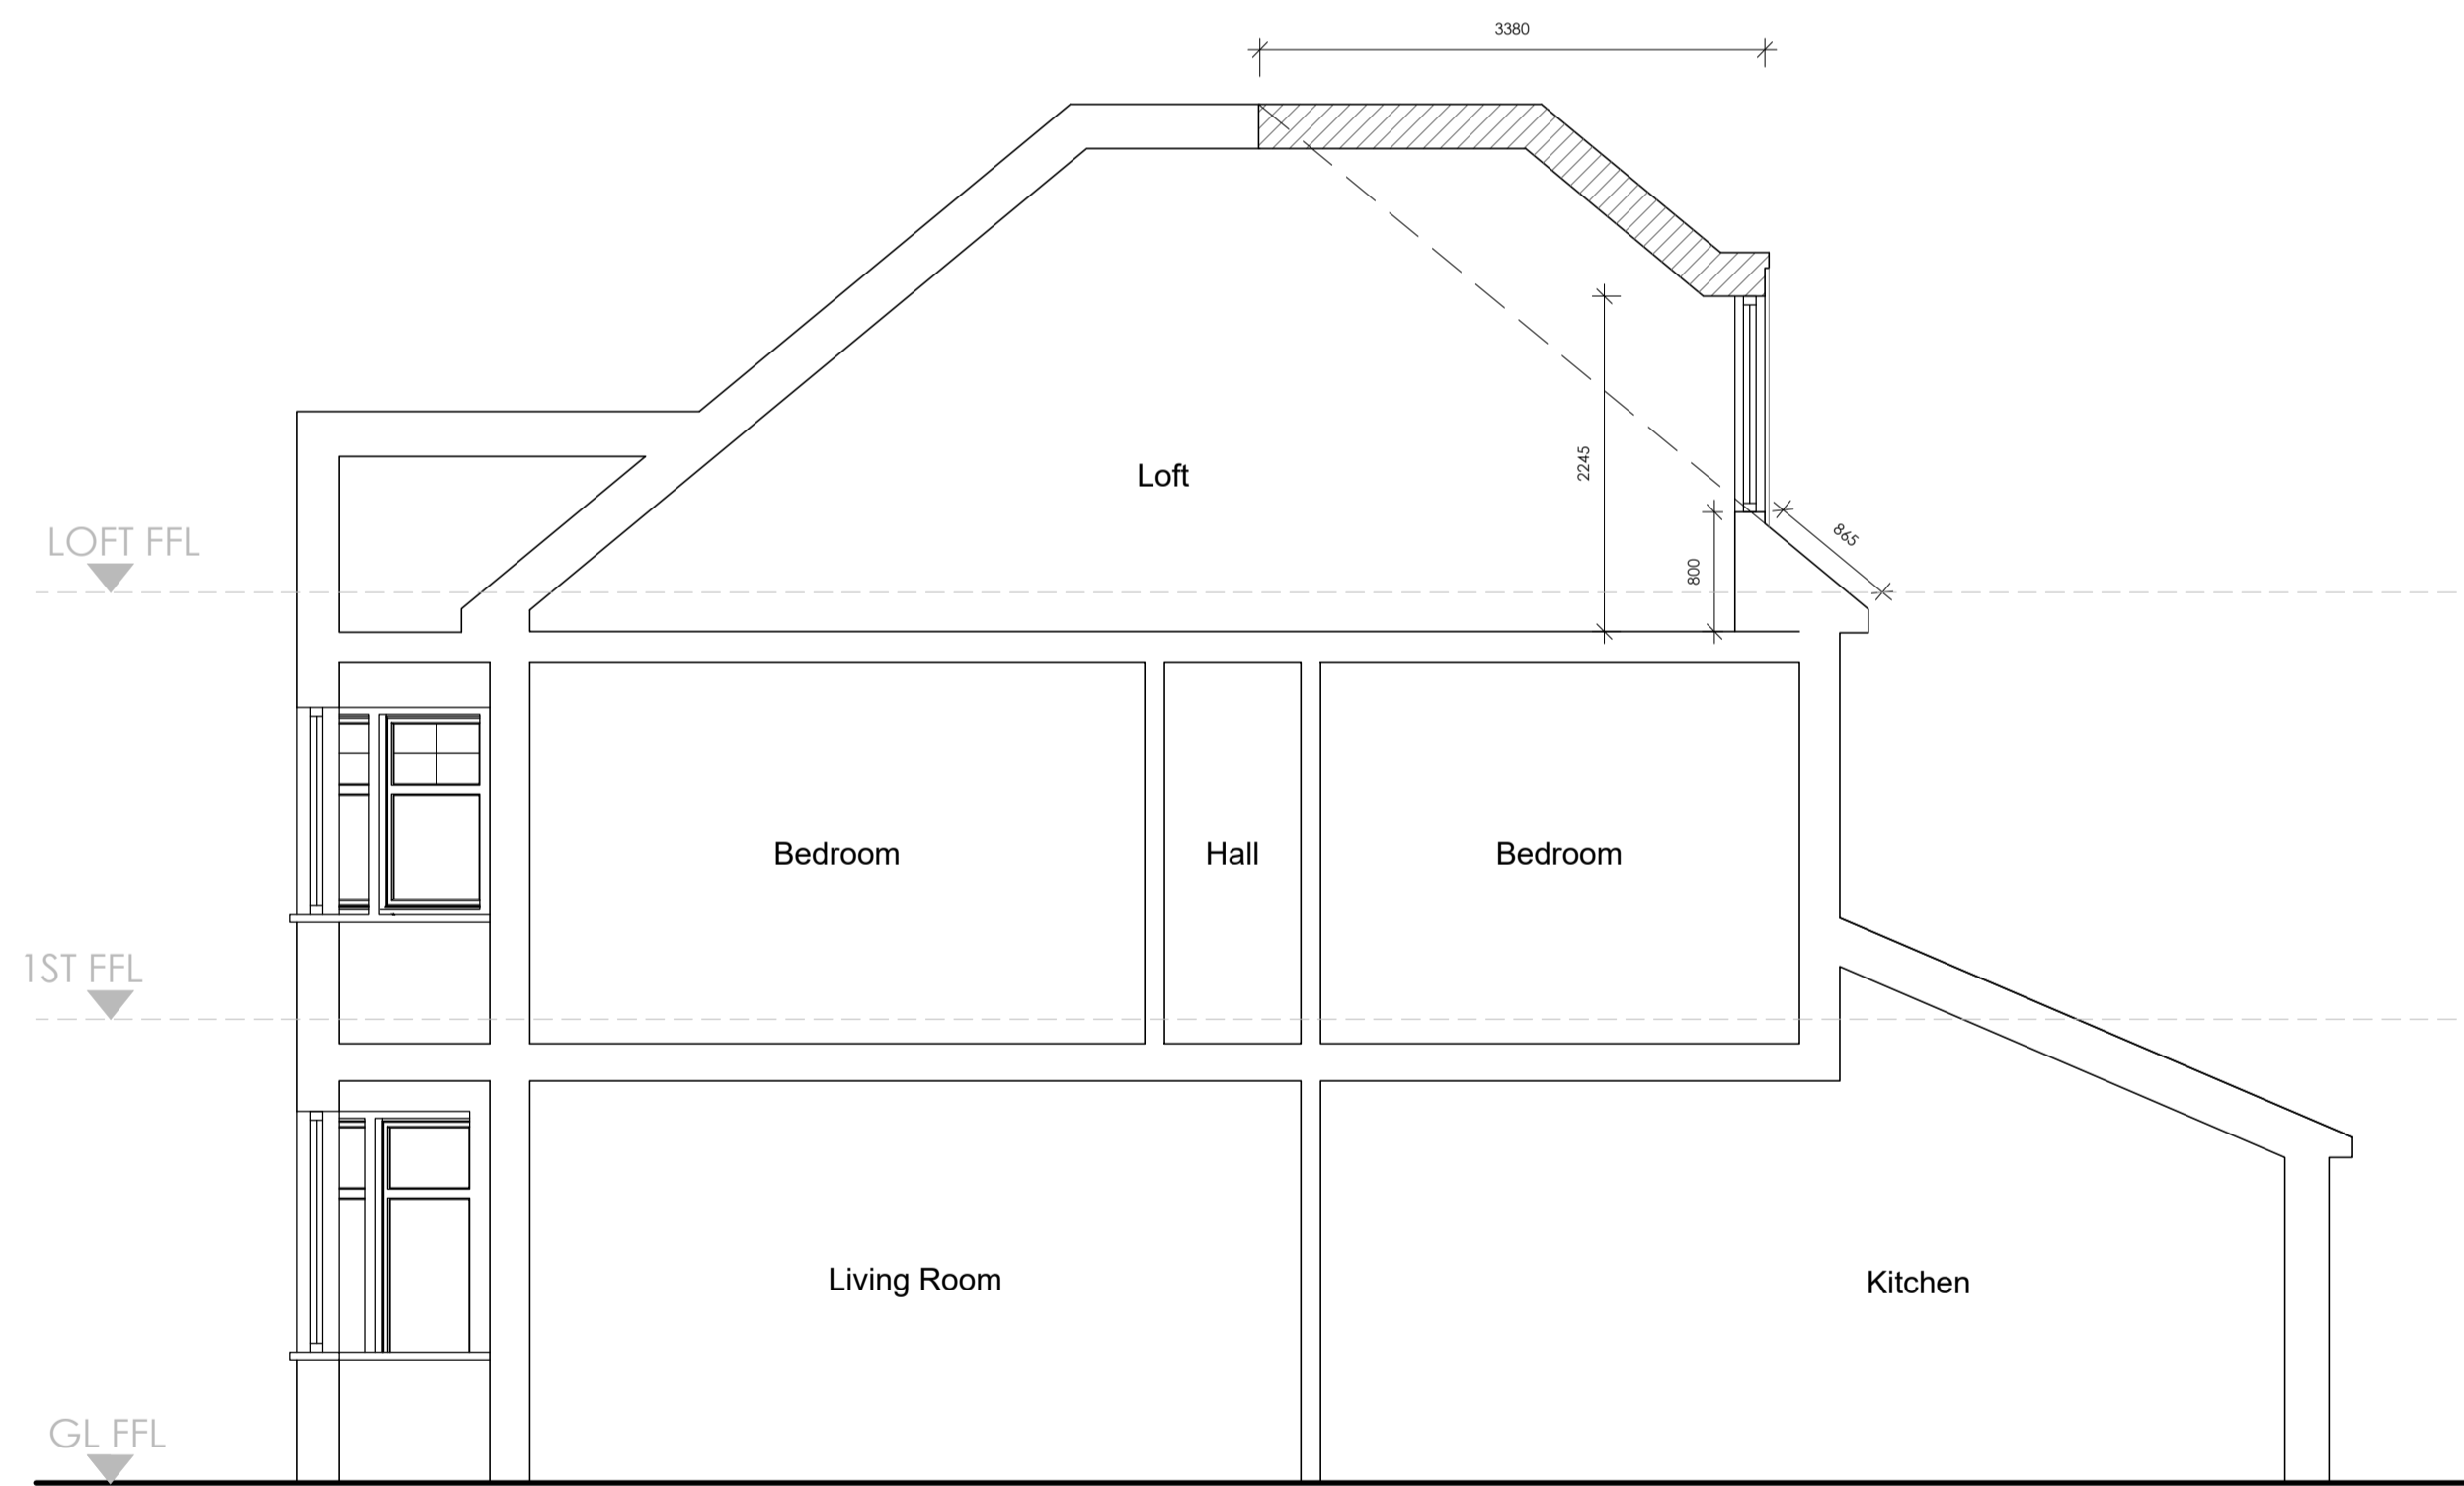

PROPOSED LEFT SIDE ELEVATION



PROPOSED DORMER VISUAL

revisions

ALL FIGURED DIMENSIONS TO BE CHECKED ON SITE BY CONTRACTOR BEFORE COMMENCING WORK.  
 NO DIMENSIONS SCALED FROM THIS DRAWING

**GBP ARCHITECTS**

Chartered Architects  
 Building & Party Wall Surveyors  
 CDM H&S Services  
 Sustainability & PassivHaus Consultants

Geoff Beardsley & Partners (UK) LLP  
 Elfin House, 1A Elfin Grove, Teddington, Middlesex TW11 8RD  
 T: 020 86144374 W: gbparchitects.co.uk

client

Mr & Mrs Lorant

job

49A Hampton Road,  
 Hampton, Middlesex,  
 TW11 0LA

title

PROPOSED SECTION A-A  
 & DORMER VISUAL  
 & VOLUME CALCULATION

dwg no.

2410/303

scale 1:50 @ A1 date July 2024  
 1:100 @ A3



SCALE (METERS)  
 SCALE 1:50