



revisions

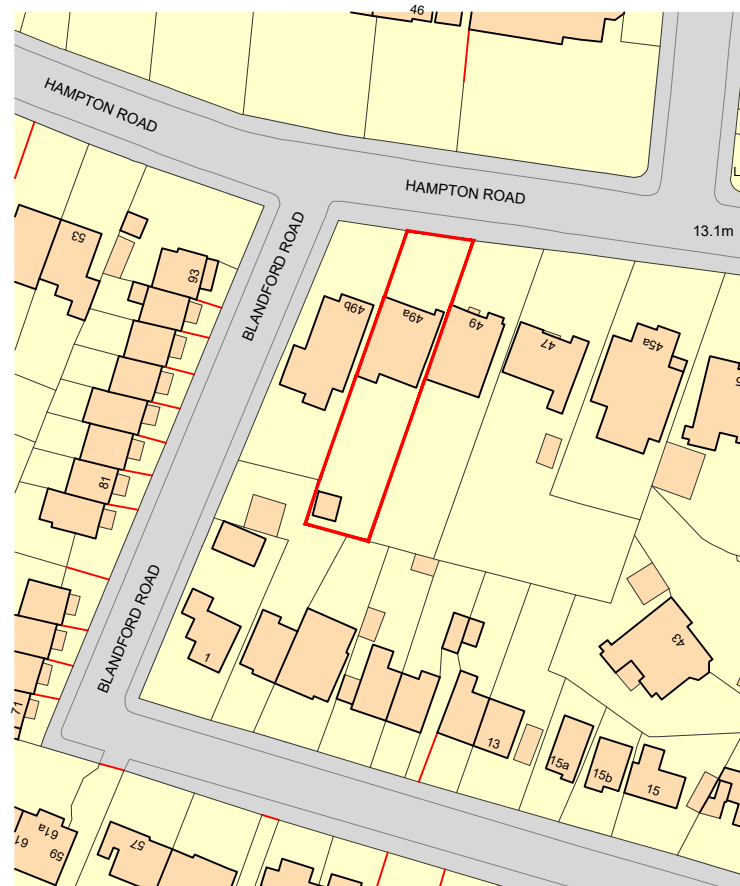

LOCATION PLAN

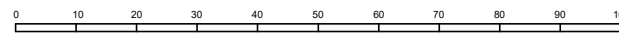

SCALE (METERS)
SCALE 1:1250

ALL FIGURED DIMENSIONS TO BE CHECKED ON SITE BY CONTRACTOR BEFORE COMMENCING WORK.
NO DIMENSIONS SCALED FROM THIS DRAWING

GBP ARCHITECTS
 Chartered Architects
 Building & Party Wall Surveyors
 CDM H&S Services
 Sustainability & PassivHaus Consultants

Geoff Beardsley & Partners (UK) LLP
 Eifin House, 1A Eifin Grove, Teddington, Middlesex TW11 8RD
 T: 020 86144374 W: gbparchitects.co.uk

client

Mr & Mrs Lorant

job

49A Hampton Road,
Hampton, Middlesex,
TW11 0LA

title

LOCATION PLAN

dwg no.

2410/000

scale 1:1250 @ A3 date July 2024