






LOCATION PLAN 1:1250@A3

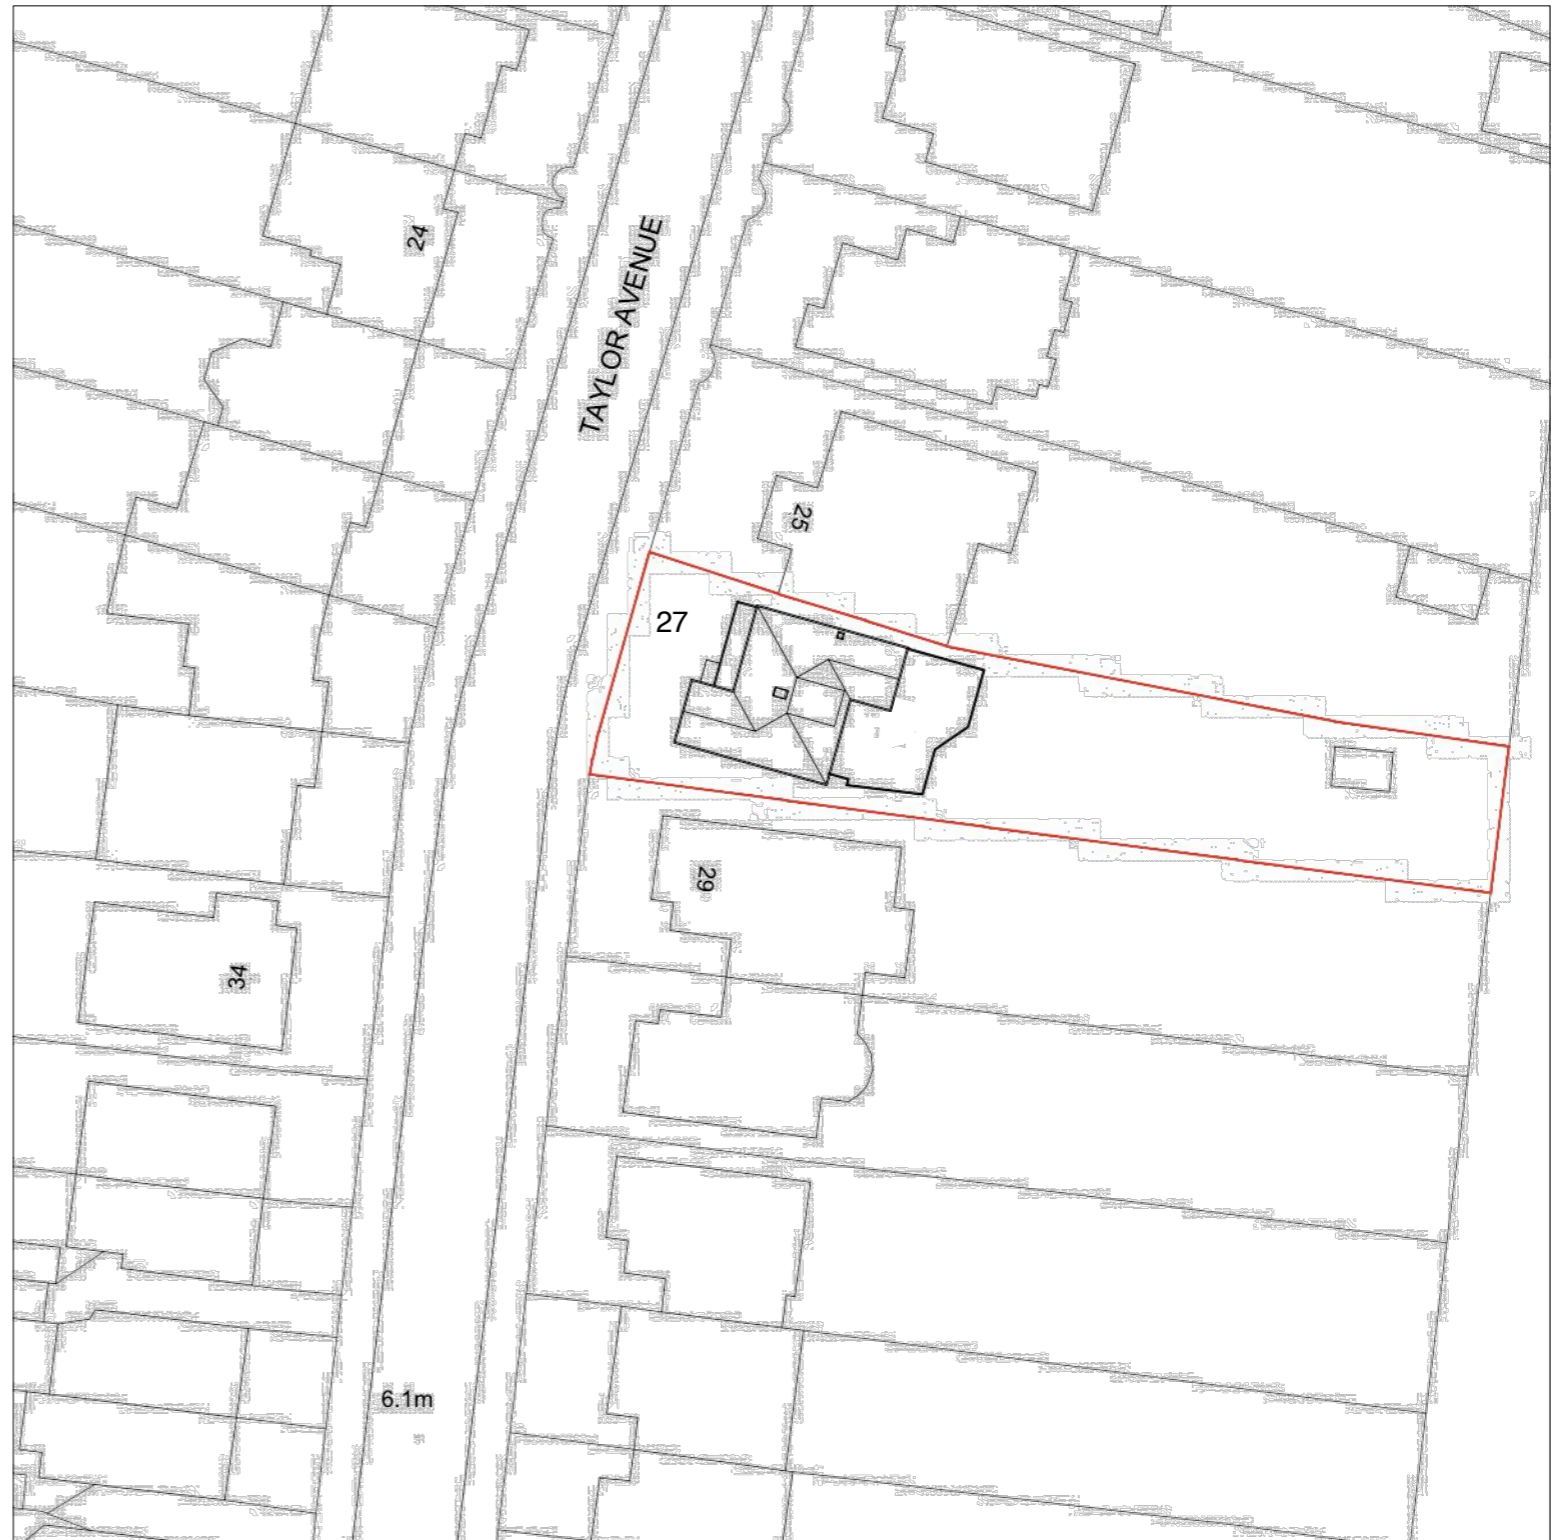

BLOCK PLAN 1:500@A3

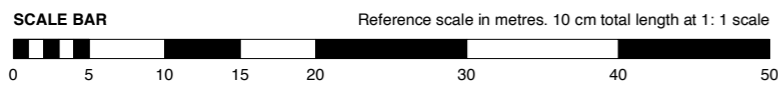

for 1:500

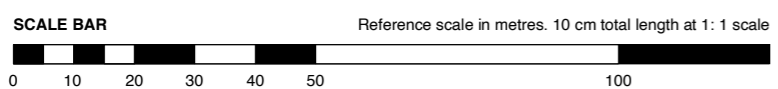

for 1:1250

Rev. Comments

Project **27 TAYLOR AVENUE • RICHMOND • TW9 4EB**

Drawing Title **BLOCK AND LOCATION PLAN**

Dwg No. **547/000**

Revision

Scale **1:500/1250@A3** Date **FEB 2024**

Drawn by **ES**

ATELIERwest
ARCHITECTS

0203 587 7227 • 126 New Kings Road • London • SW6 4LZ
info@atelierwest.co.uk www.atelierwest.co.uk

Do not scale from this drawing. Use figured dimensions only. Any discrepancies are to be reported to AW Ltd immediately. Prior to the execution of the works on site all dimensions to be verified on site before any work is put in hand.