



PLA 1ST FLOOR BATHROOM
Scale 1:20

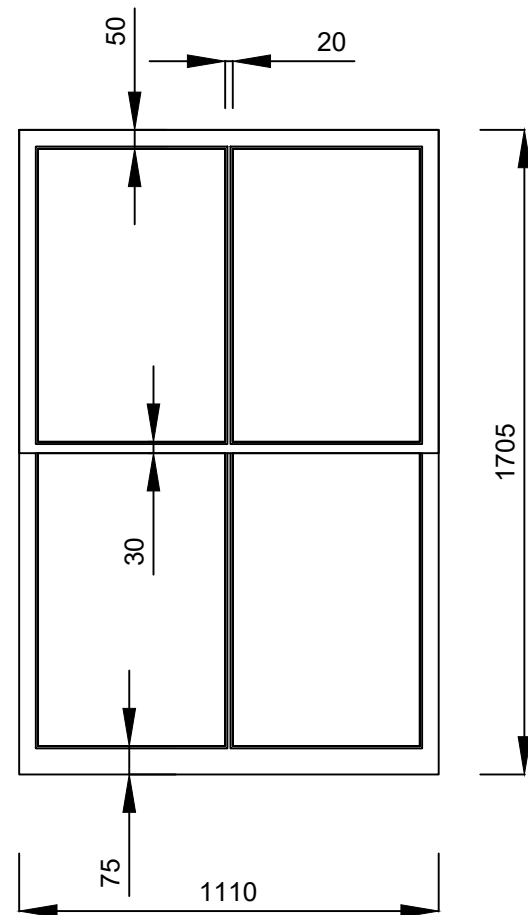

PLA MASTER BEDROOM AND STUDY
Scale 1:20

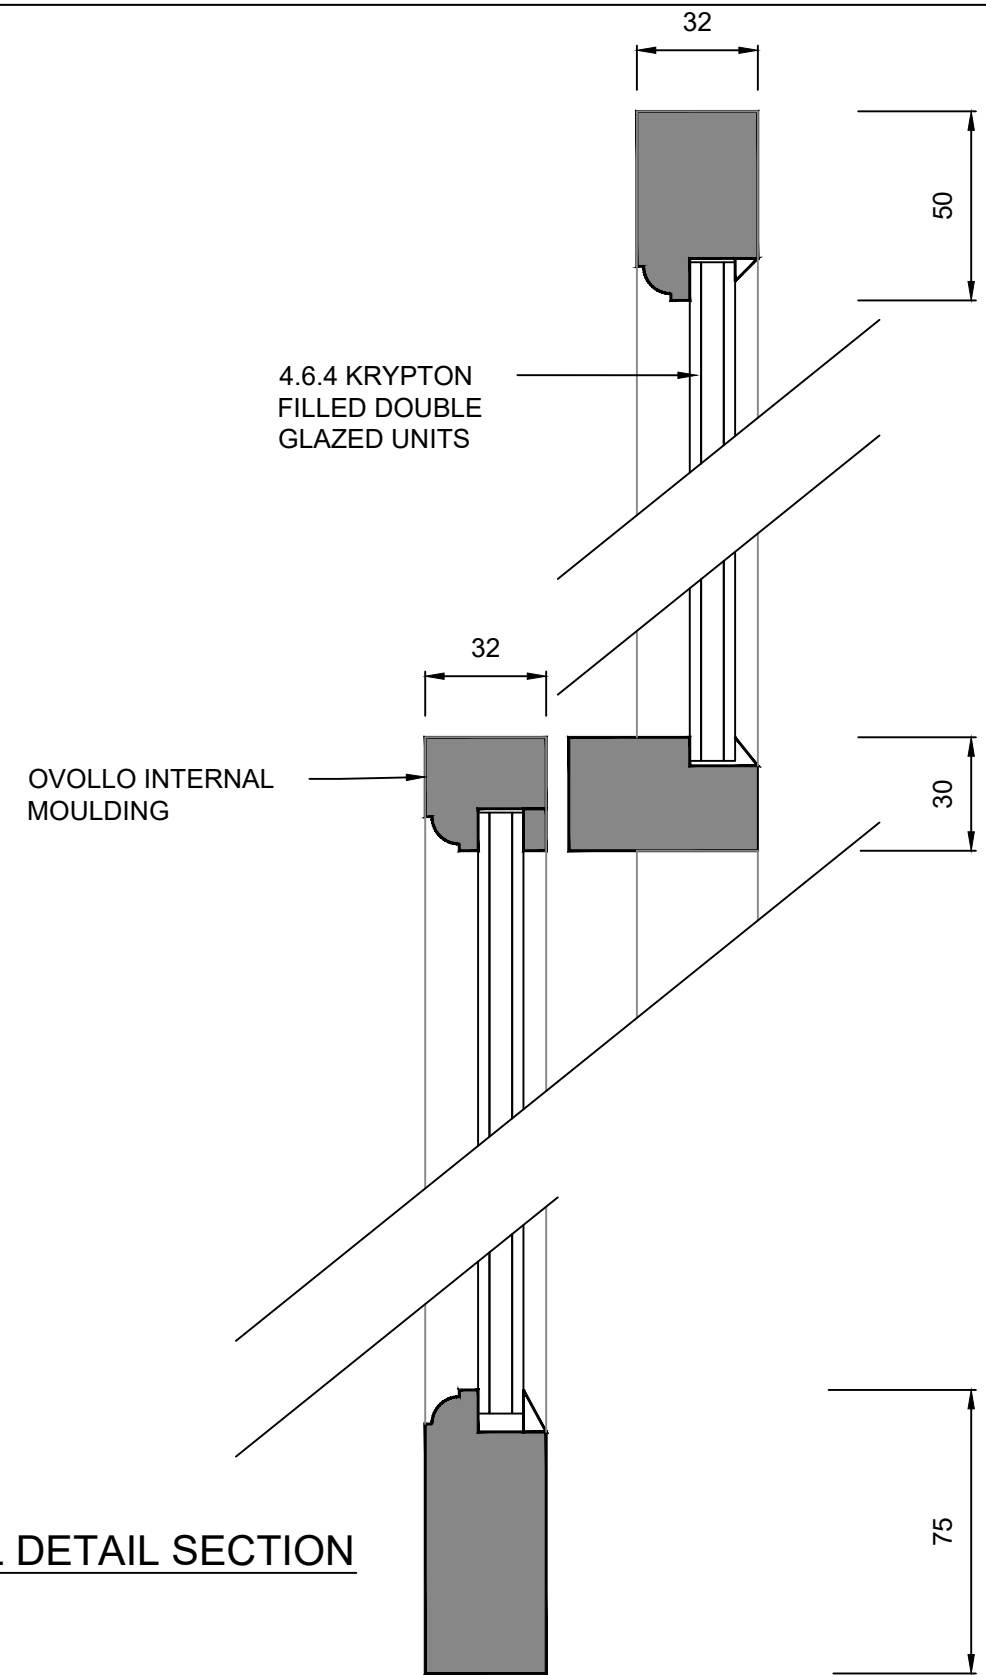

PLA VERTICAL DETAIL SECTION
Scale 1:2

PROJECT
SIDE AND REAR GROUND FLOOR EXTENSIONS

SITE ADDRESS
323 HANWORTH ROAD, HAMPTON, TW12 3EJ

IMPORTANT: THIS DRAWING IS FOR PLANNING PURPOSES. OBTAIN BUILDING REGULATION COMPLIANCE DRAWINGS FOR CONSTRUCTION. CHECK ALL DIMENSIONS ON SITE AND REPORT DISCREPANCIES TO THE DESIGNER / RESPONSIBLE PERSON.

encompass
DESIGN & BUILD QUALITY

338 Garratt Lane, London, SW18 4EL
info@encompasslondon.com
Office: 020 8871 3323 Mob: 07889 321686

PLANNING APPLICATION

SCALE
1:20 & 1:2 @ A3

DRAWING NUMBER
22042-PLA-210 REV000