
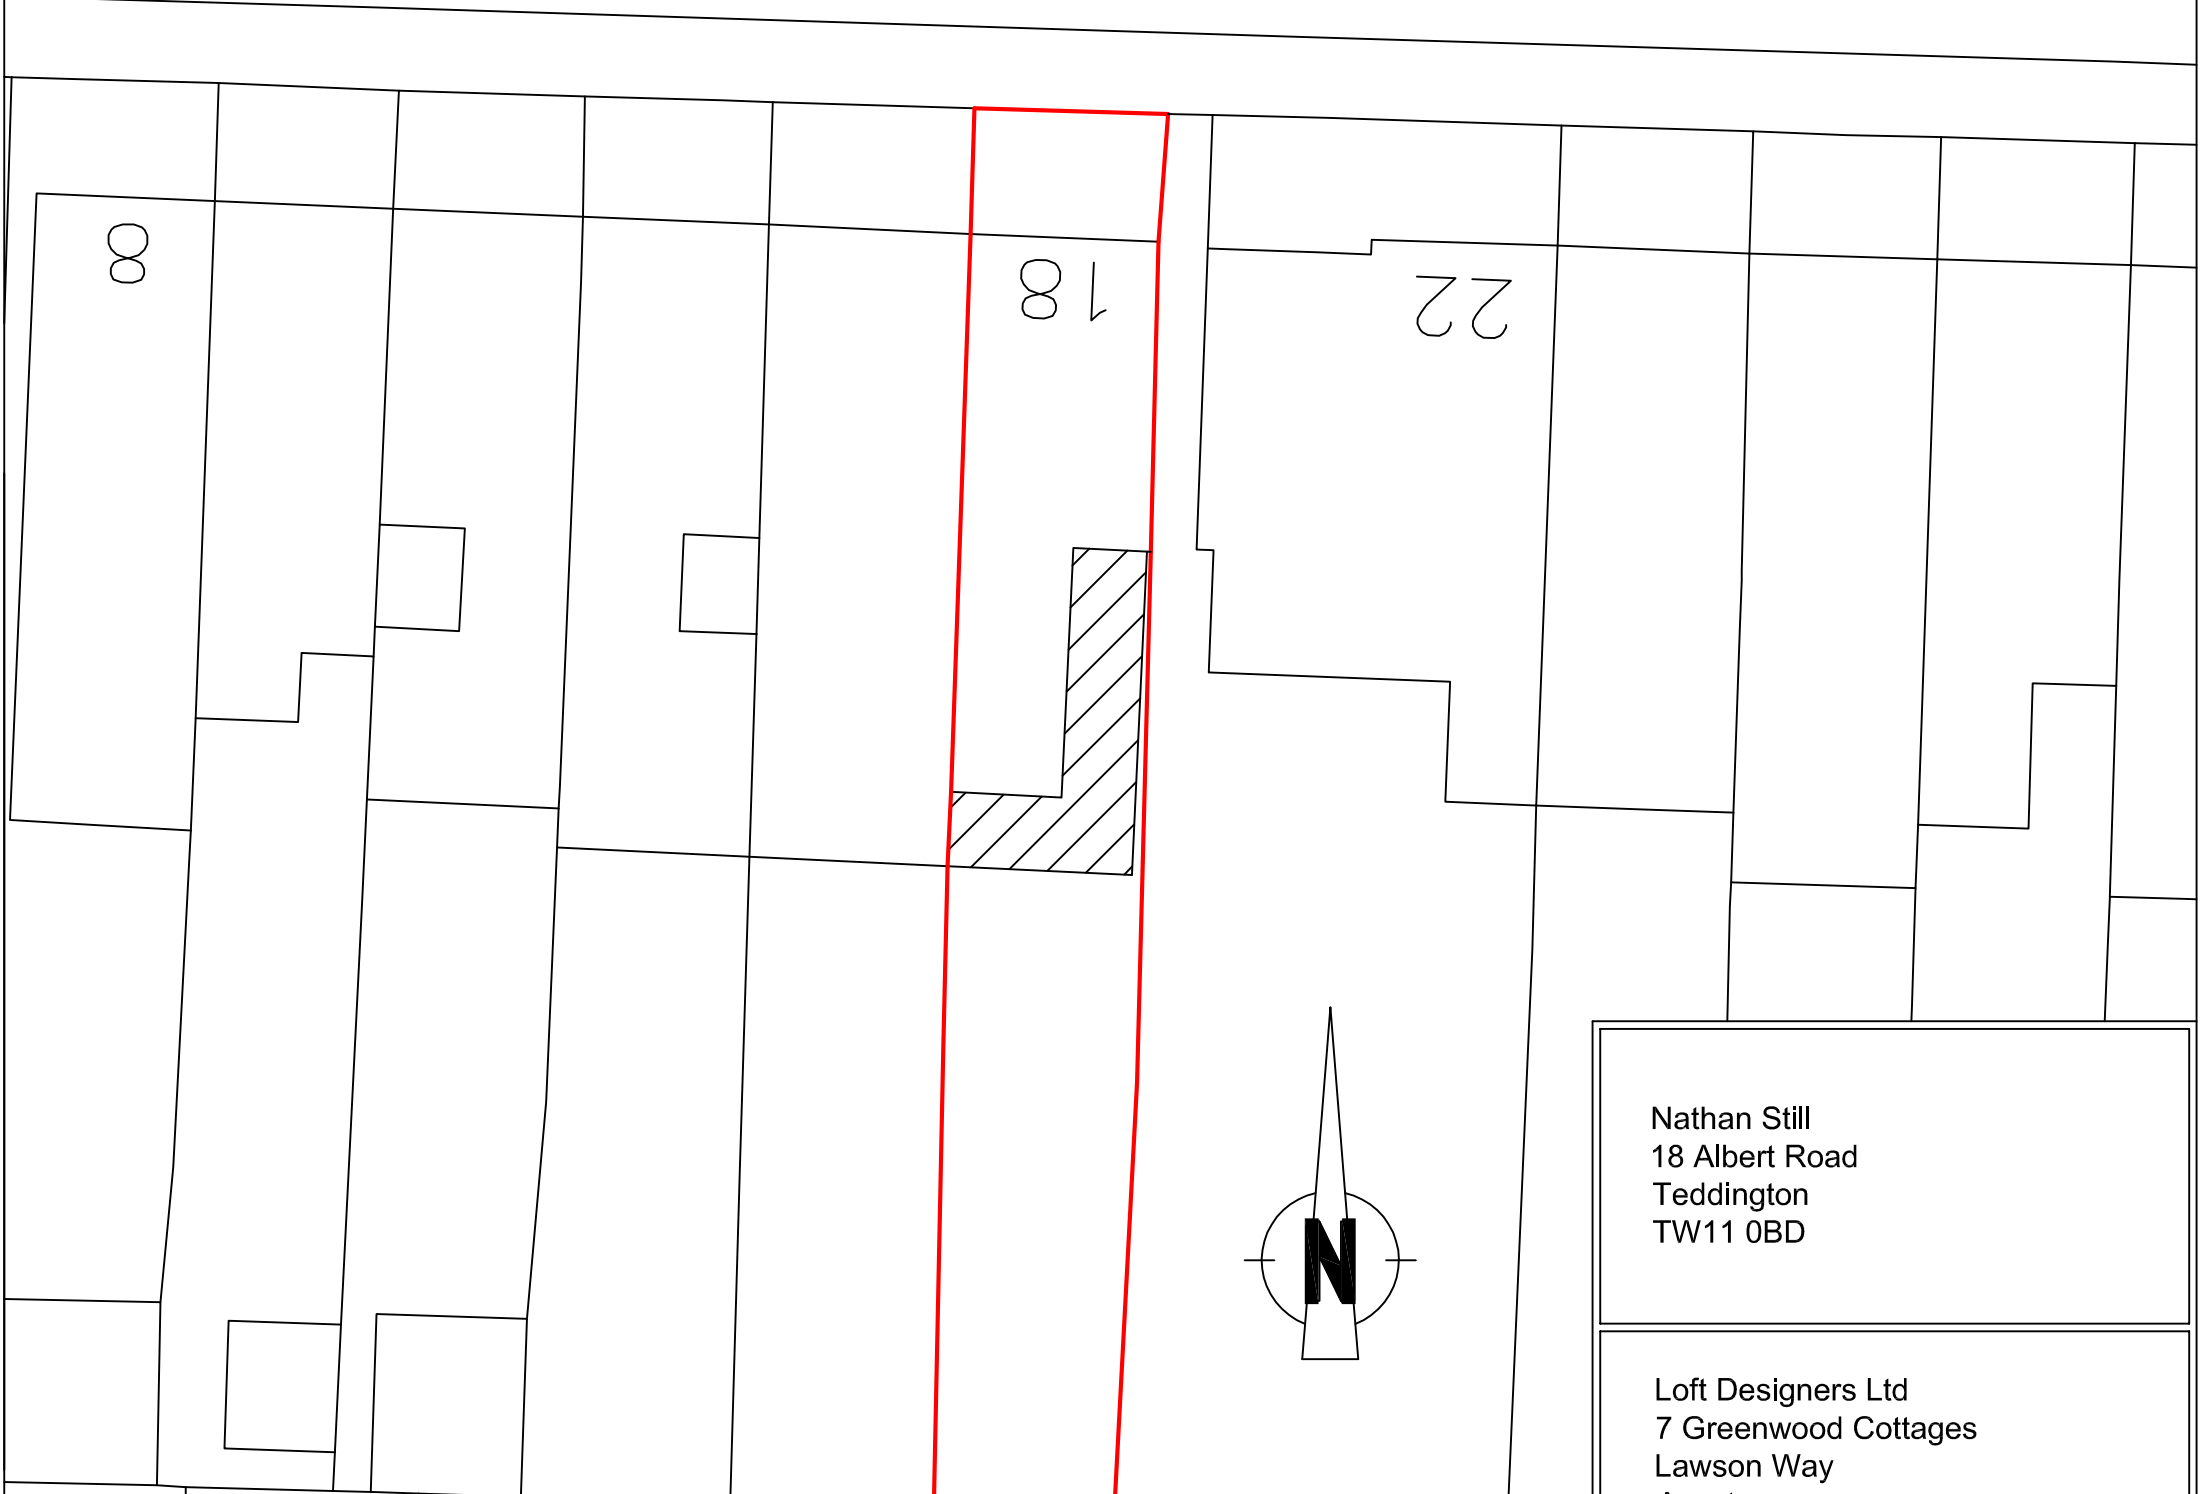


ALBERT ROAD

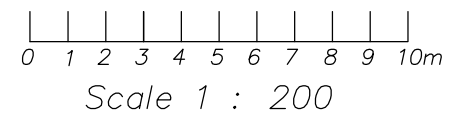

Nathan Still
18 Albert Road
Teddington
TW11 0BD

Loft Designers Ltd
7 Greenwood Cottages
Lawson Way
Ascot
SL5 0LL

Date July 2024

Scale 1:200 @ A3

Drawn by MBS

Drawing Number 2410-3