

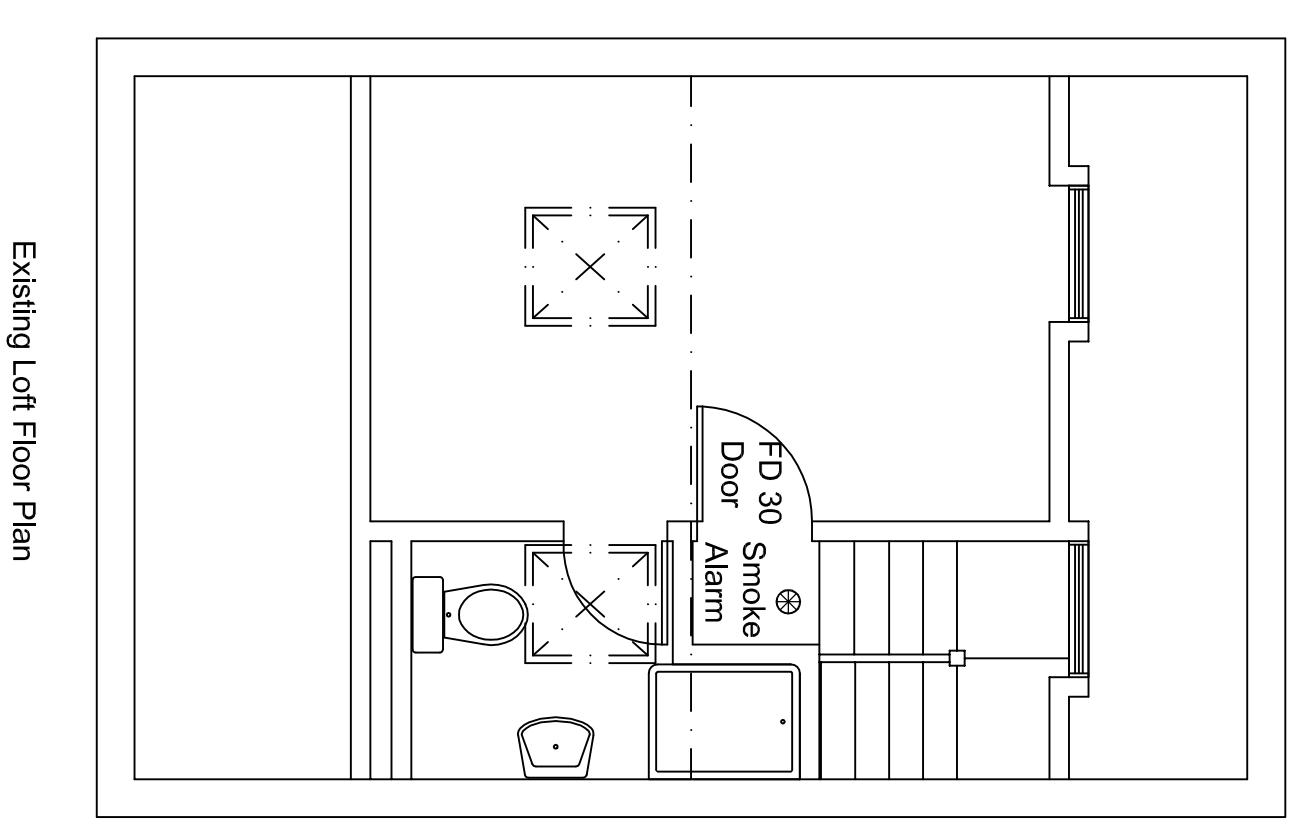


Dedicated Unobstructed Area for Evacuation

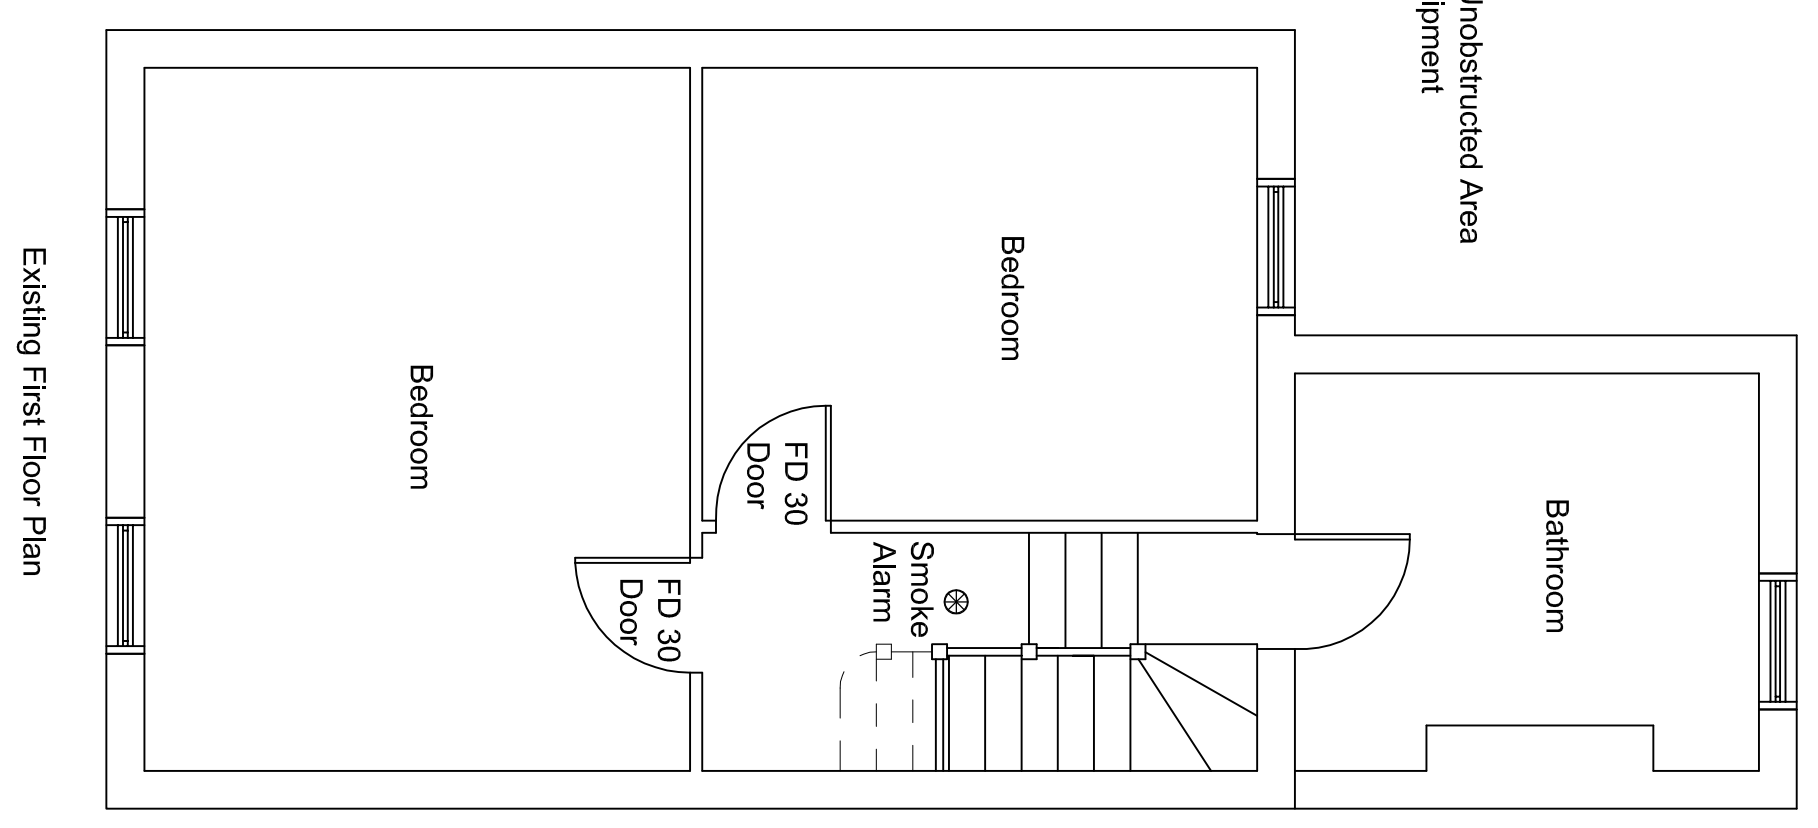

Scale 1 : 200

ALBERT ROAD

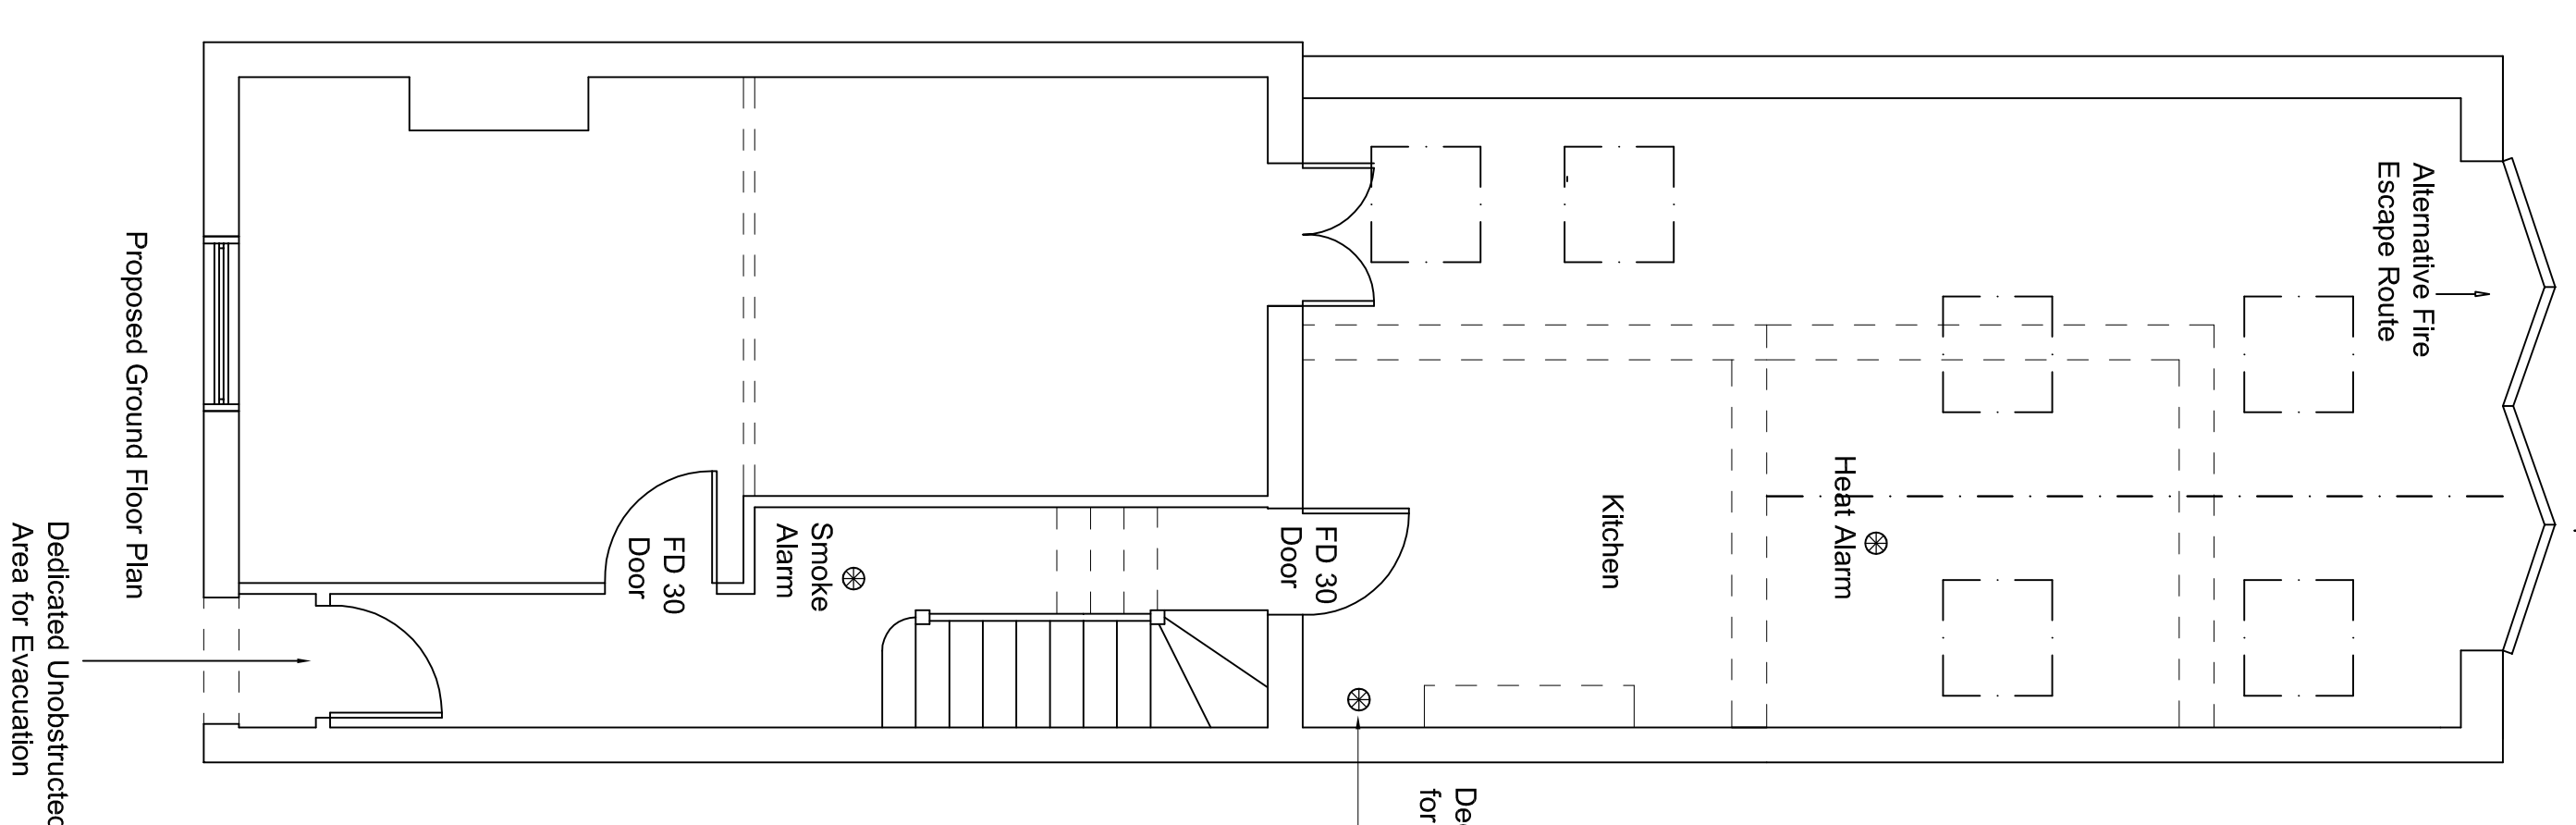

Depth of garden provides a place of safety in accordance with AD B1 para 2.5 where the depth of the garden exceeds the height of the rear of the house

Nathan Still  
18 Albert Road  
Teddington  
TW11 0BD

Loft Designers Ltd  
7 Greenwood Cottages  
Lawson Way  
Sunningdale  
Ascot  
SLS 0LL

Date July 2024

Scale 1:50 and 1:200 Paper Size A1

Drawn by MBS

Drawing Number 2410-4

Fire Safety Strategy and Evacuation Plan

The materials used in any exterior work shall be of similar appearance to those used in the construction of the exterior of the original dwelling/house

Scale 1 : 50