

514000m

514100m


514200m

Husband & Partners Architects

5th Floor, 167-169 Great Portland Street, London, W1W 5PF
T: +44 020 7183 3787

170700m

NORTH

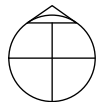

0m 25 50 75


1:1250@A3

170600m

170600m

170400m

170400m

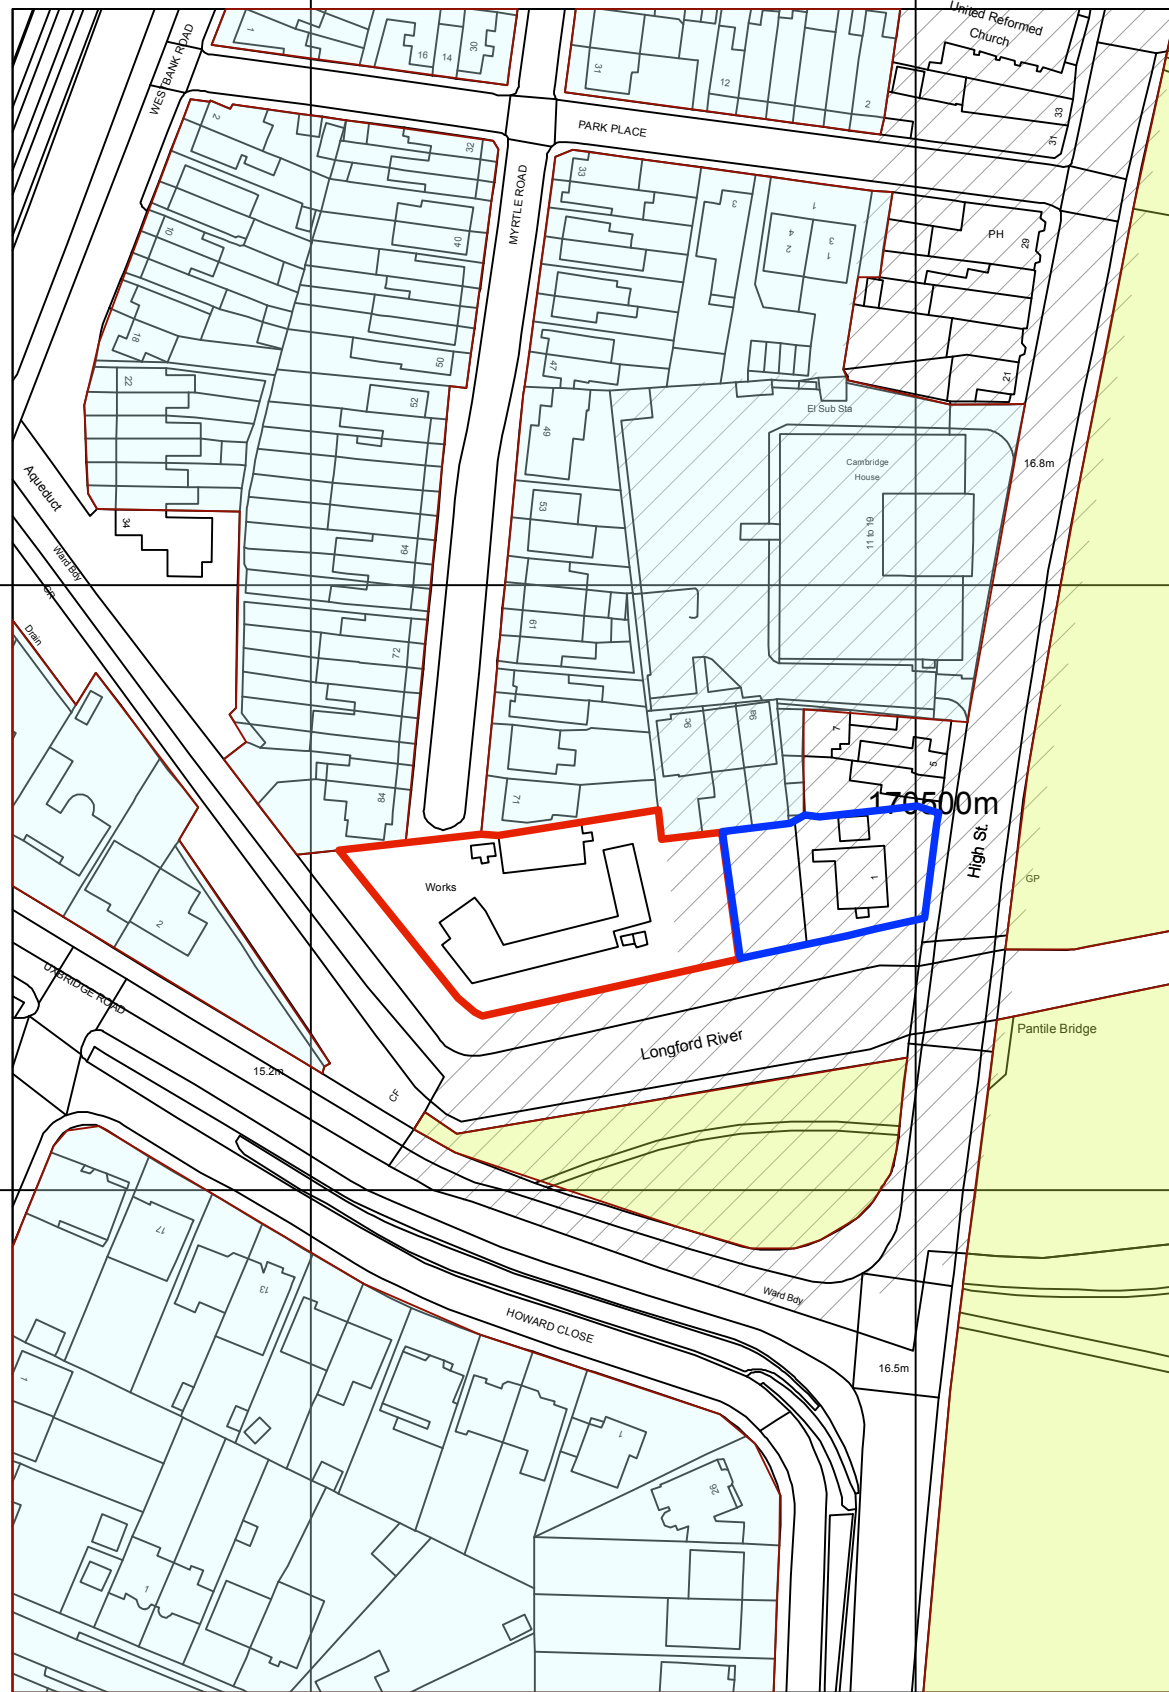


Land use Key



Residential



public open space

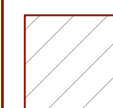

High Street (Hampton Hill) Conservation area 38



Project:
1 High Street, Hampton Hill, TW12 1NA

Client:
LDJ New Homes Ltd

Drawing Title:
Location Plan

Date	Scale	Project No.	Drawing No.	Revision
June 2022	1:1250@A3	2538	SLP01	-