


Location Plan

Site Address: 28, Coval Gardens, East Sheen, London, SW14 7DG

Date Produced: 19-Jul-2024

Scale: 1:1250 @A4

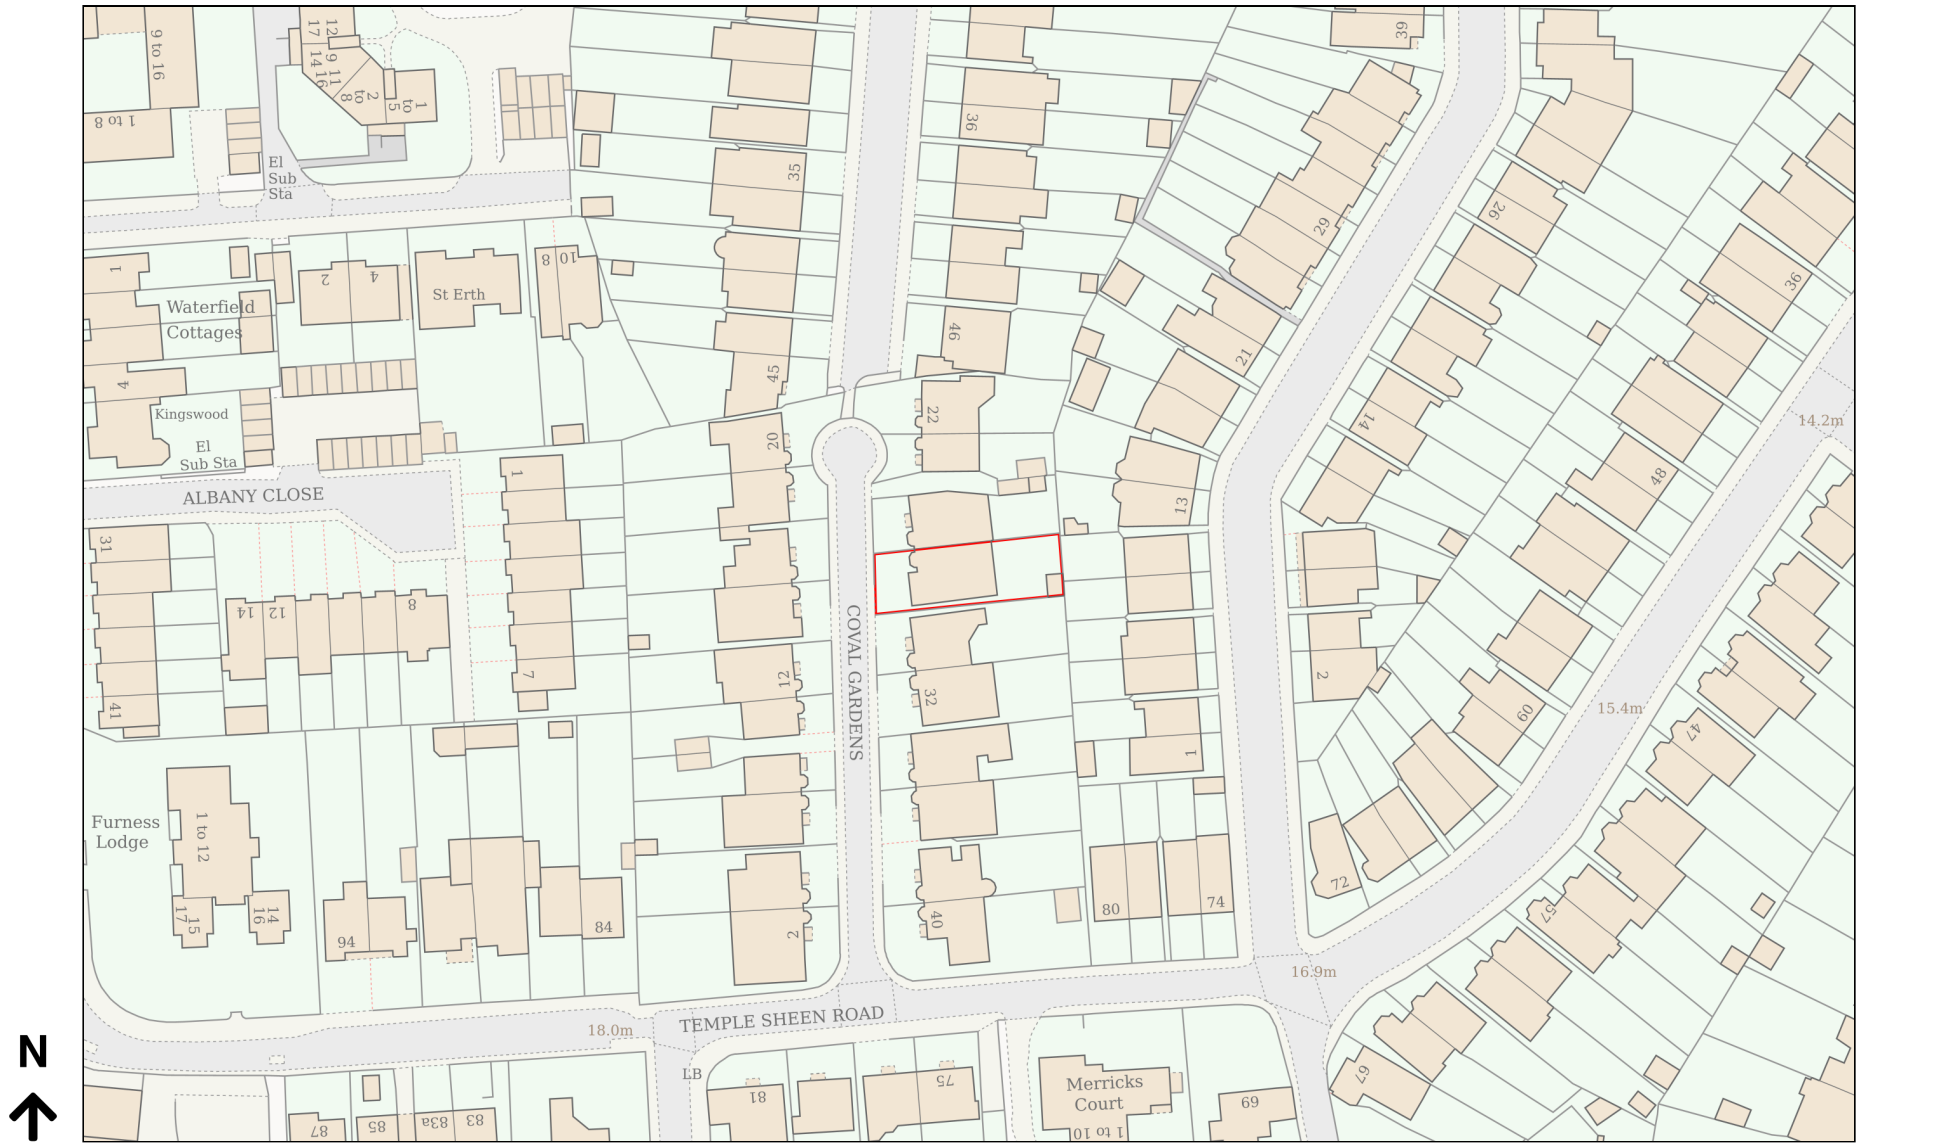

Planning Portal Reference: PP-13194012v1