



DO NOT SCALE FROM THIS DRAWING

NOTES


1. ALL DIMENSIONS ARE IN MILLIMETRES UNLESS NOTED OTHERWISE.
2. ALL LEVELS ARE IN METRES AOD UNLESS NOTED OTHERWISE.

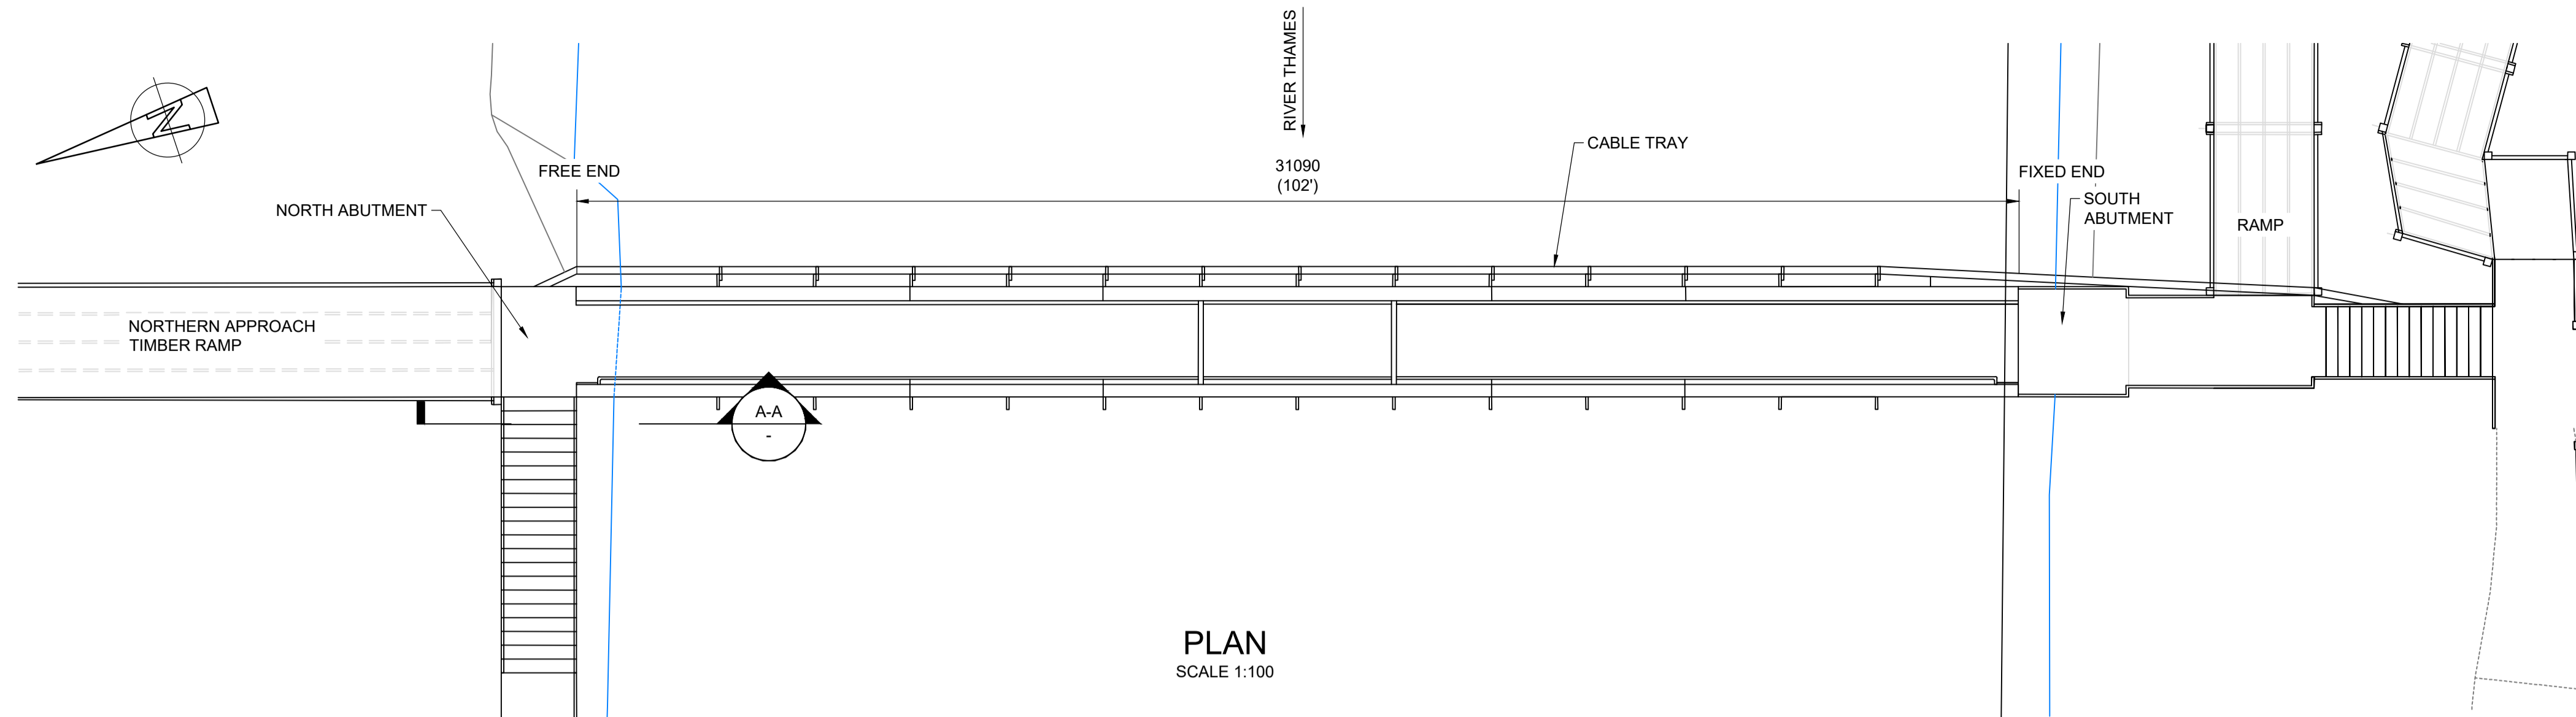


PLAN
SCALE 1:100

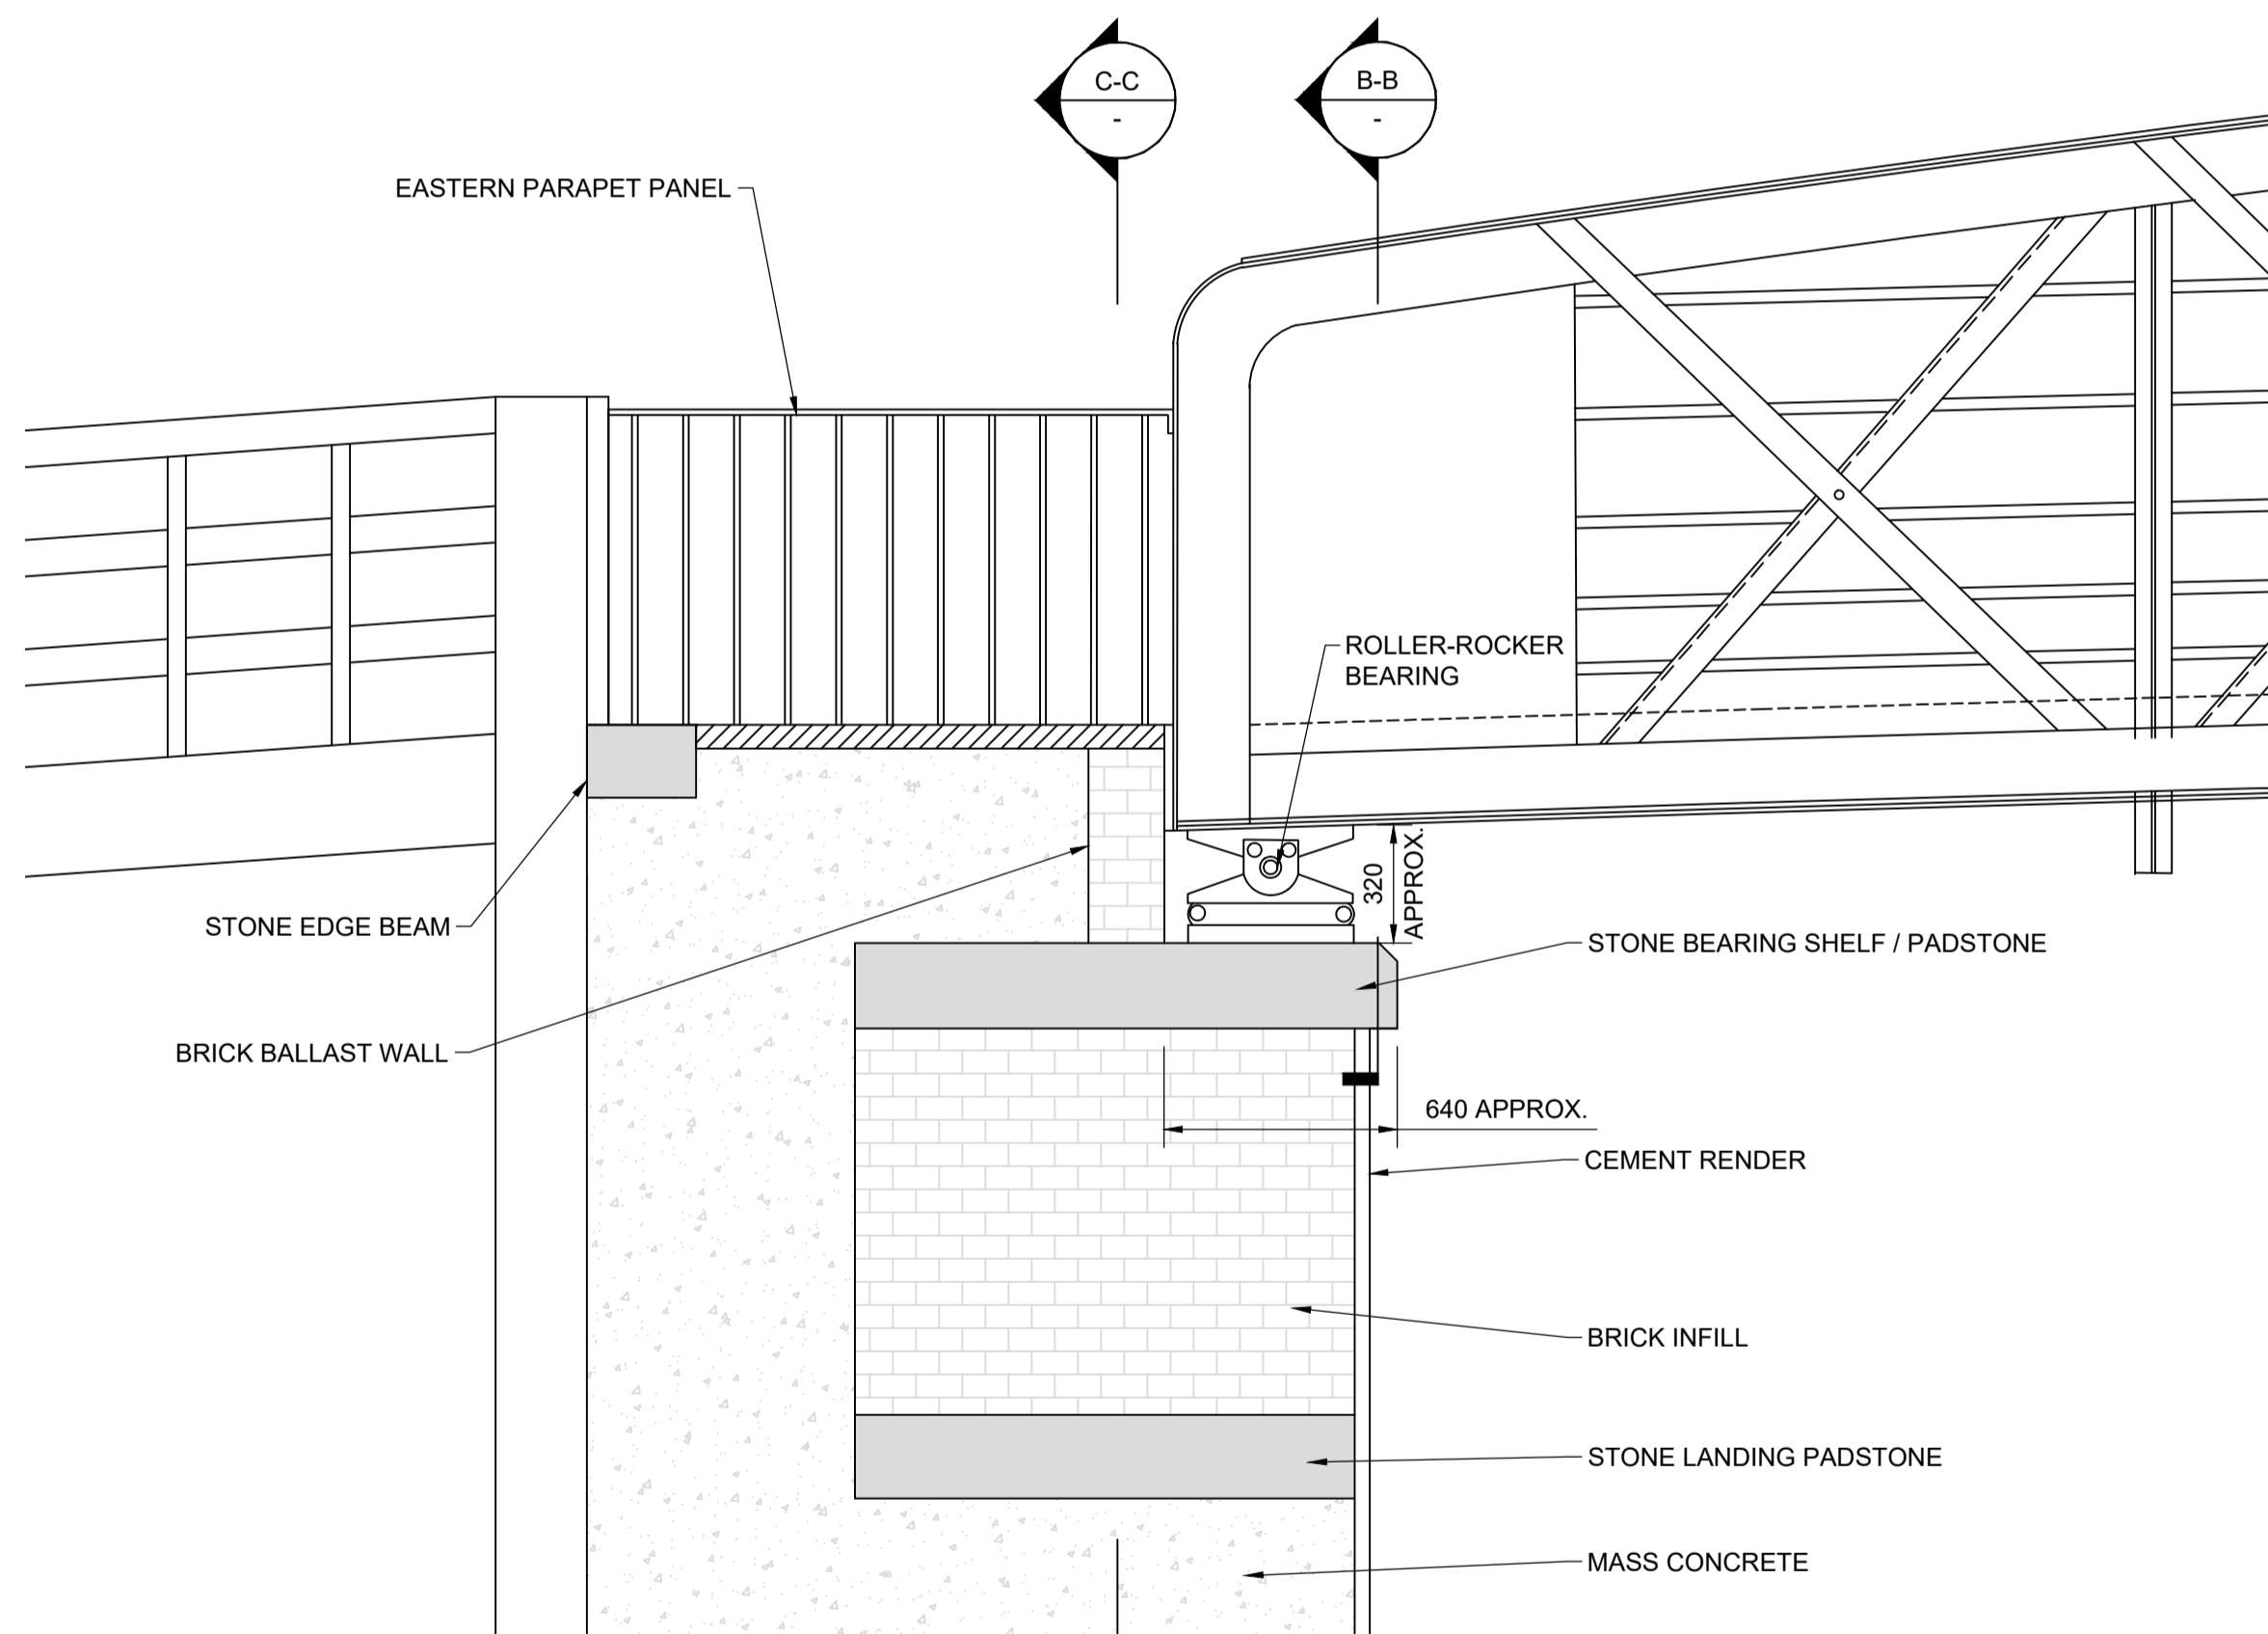


ELEVATION A-A
SCALE 1:20

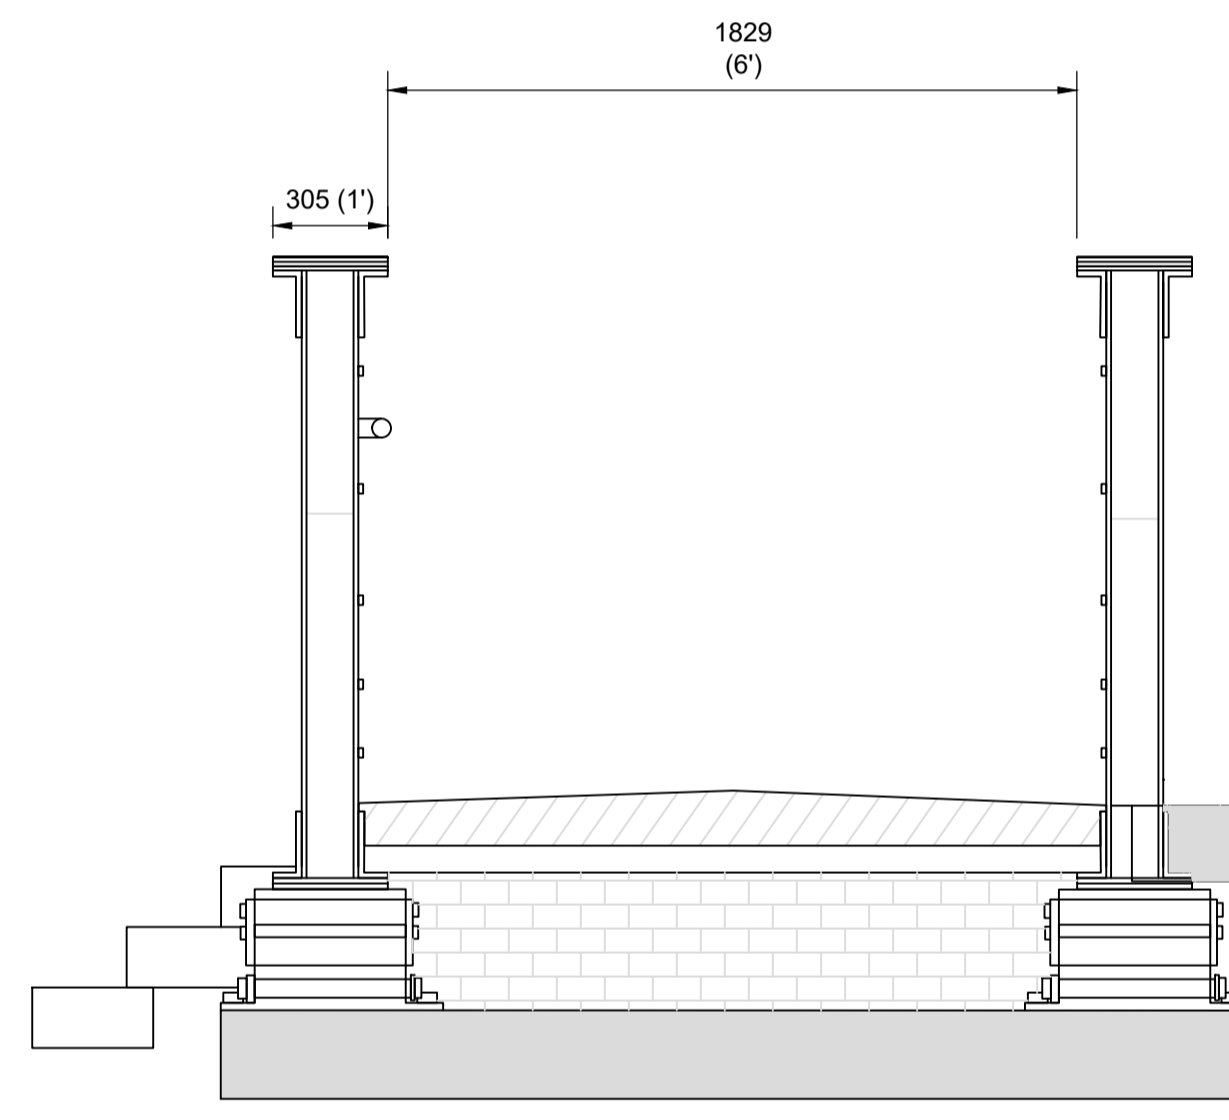

SECTION B-B
SCALE 1:20

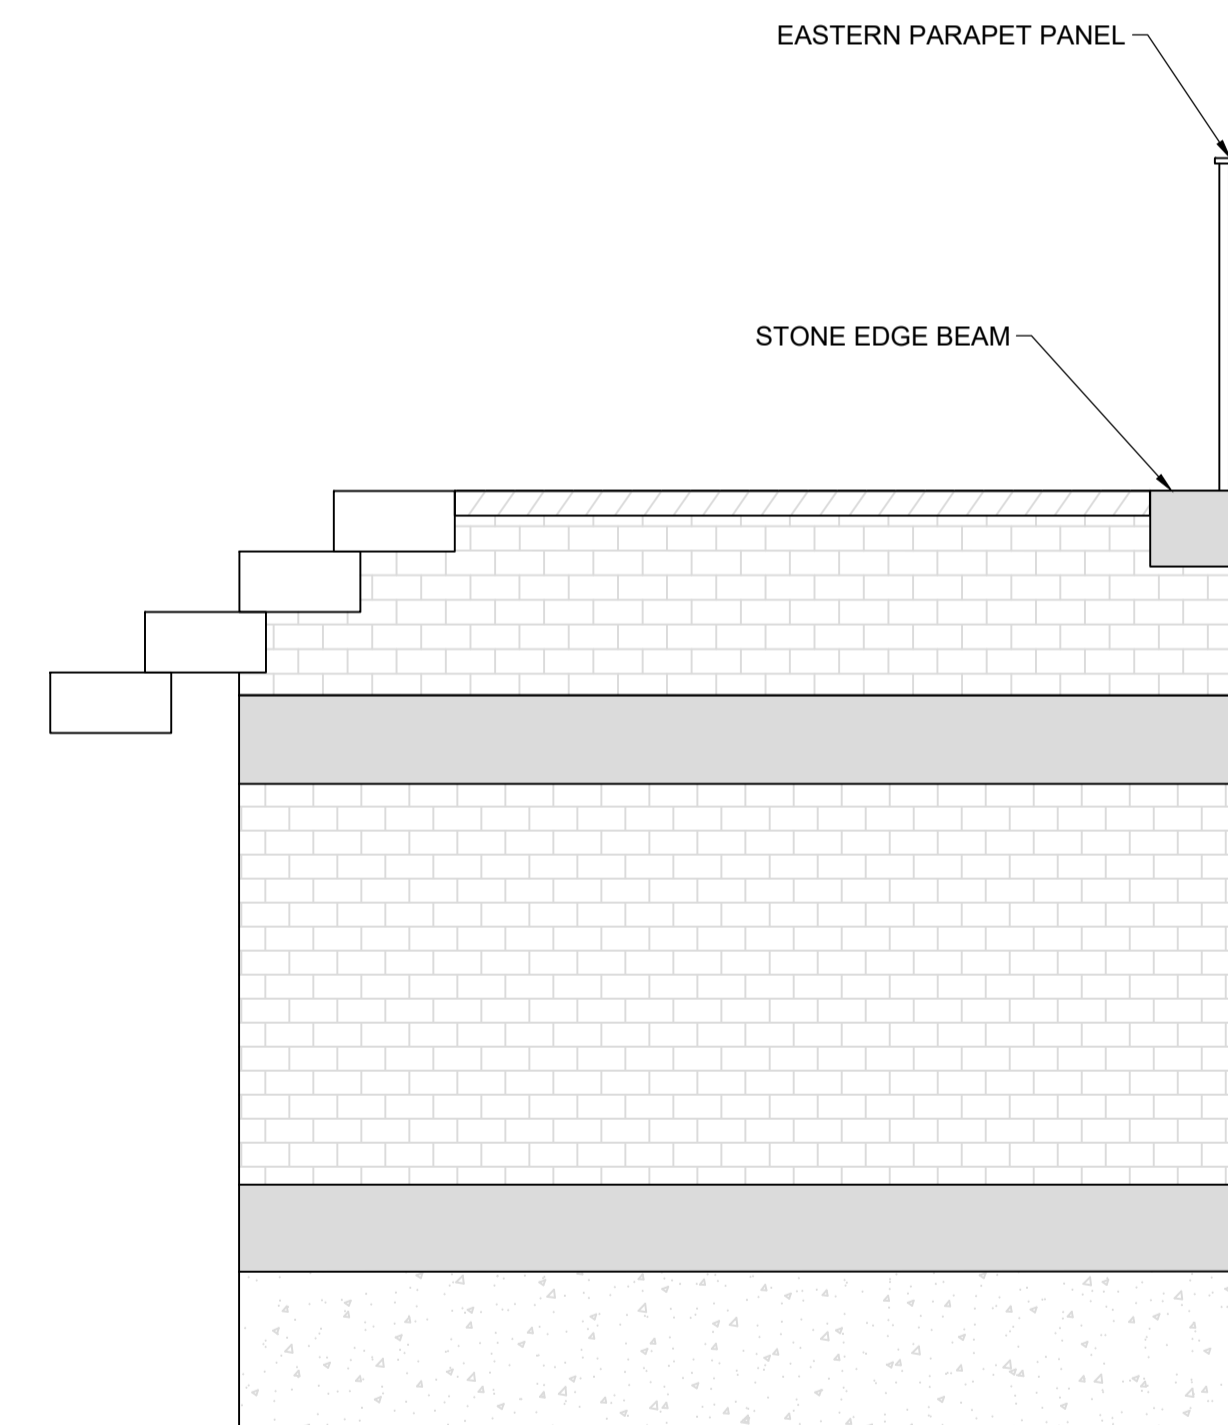

SECTION C-C
SCALE 1:20

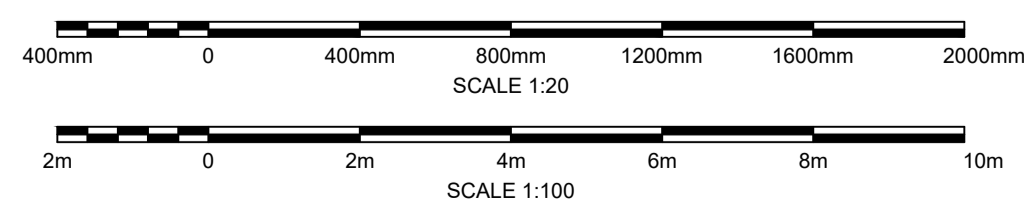

P01	HH	RM	KL	03/07/24	FIRST ISSUE
-----	----	----	----	----------	-------------

REV.	BY	CHKD	APPD	DATE	DESCRIPTION

CODE DRAWING STATUS

S3 FOR REVIEW AND COMMENT



**TEDDINGTON
LOCKCUT FOOTBRIDGE
STRUCTURE NUMBER 81
BEARING REPLACEMENT**

**EXISTING
GENERAL ARRANGEMENT**

DRAWING No.
C124011-TGEE-SBR-XX-DR-CB-0001

DRAWN: HH	DESIGNED: RM	REVISION
SCALE: AS SHOWN	ORIGINAL SIZE: A1	P01