


SECTION 1
SCALE 1:100 @ A3

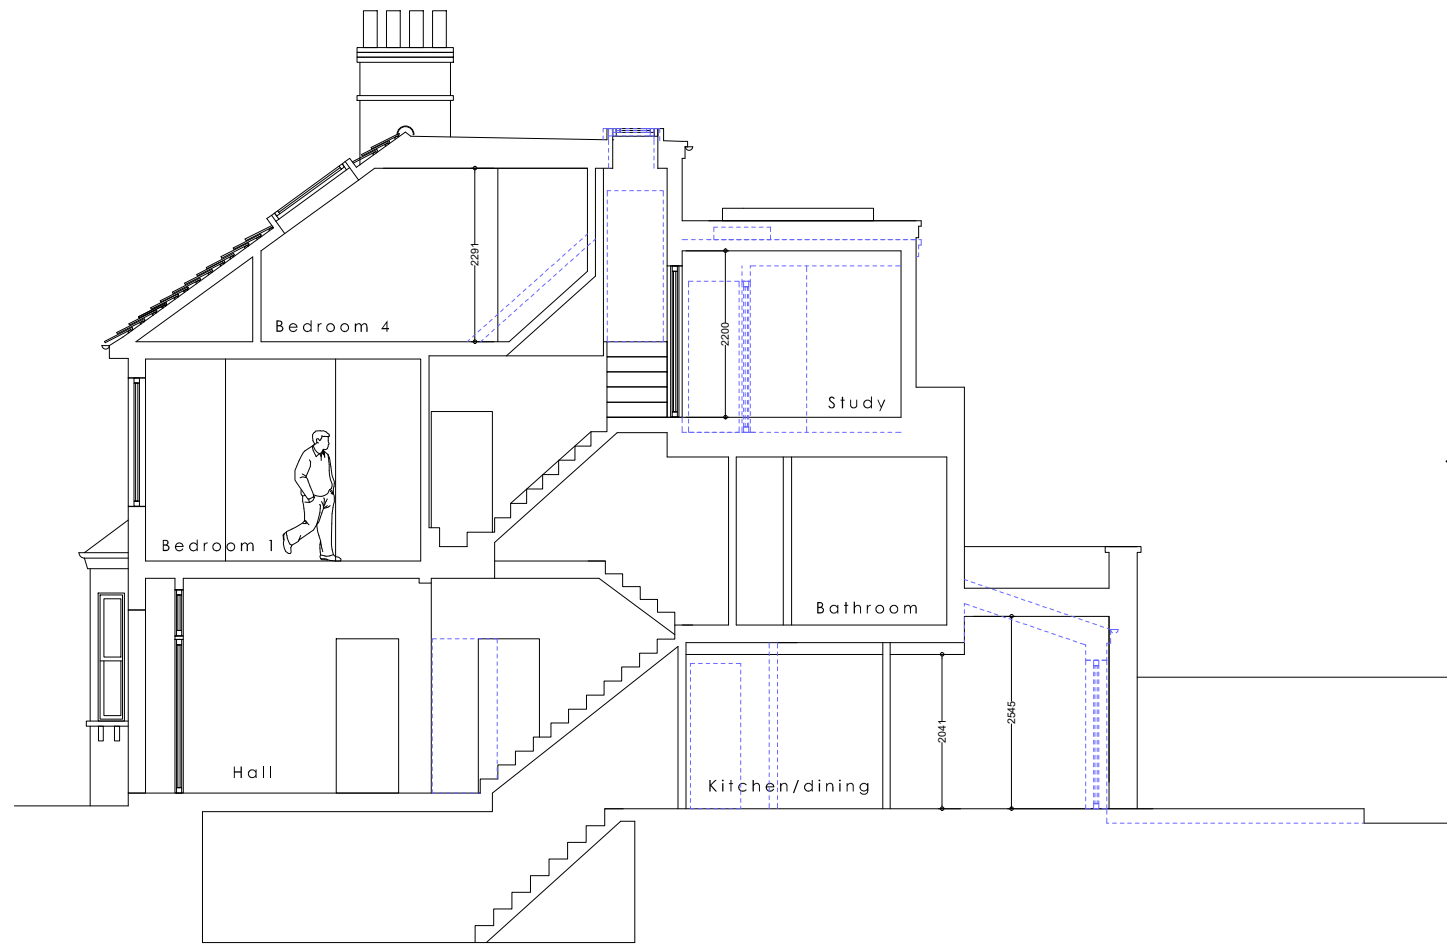



SECTION 2

Revisions:
240514 - Drawings issued to planning
240628 - Rev A - AC location updated
240718- Rev B - Minor revisions



NOTES:
- This drawing is for early stage design and planning applications only, and therefore should NOT be used for construction.

DRAWING TITLE Proposed sections	LOCATION 60 Kings Road Teddington TW11 0QD	CLIENT Jonathan & Maryssa Littlefair	 Architology Architecture & Design  RIBA Chartered Practice www.architology.co.uk
	JOB DESCRIPTION GF extension, internal & external alterations	SCALE 1:100 @ A3	
		DRAWN BY YS	DRAWING No 026B