


notes
<ul style="list-style-type: none"> - The contractor is responsible for checking dimensions, tolerances and references. Any discrepancy to be verified with the Architect before proceeding with the works. - Where an item is covered by drawings to different scales the larger scale is to be worked to. - Do not scale drawing. Figured dimensions to be worked to in all cases. - The drawing information must be read in conjunction with all relevant scheme drawings, TECHNICAL NOTES drawings, specification and/or schedules referred to or not. - True line of boundary and ownership to be established on site. Red line boundary extent to be confirmed by client.

CDM Regulations 2015
<p>ALL current drawings and specifications for the project must be read in conjunction with the Designer's Hazard and Environmental Assessment Record & Construction Phase Plan. Client to comply with CDM 2015 duties.</p>



SITE LOCATION PLAN SC 1:1250
 © Crown copyright 2024 Ordnance Survey 100053143

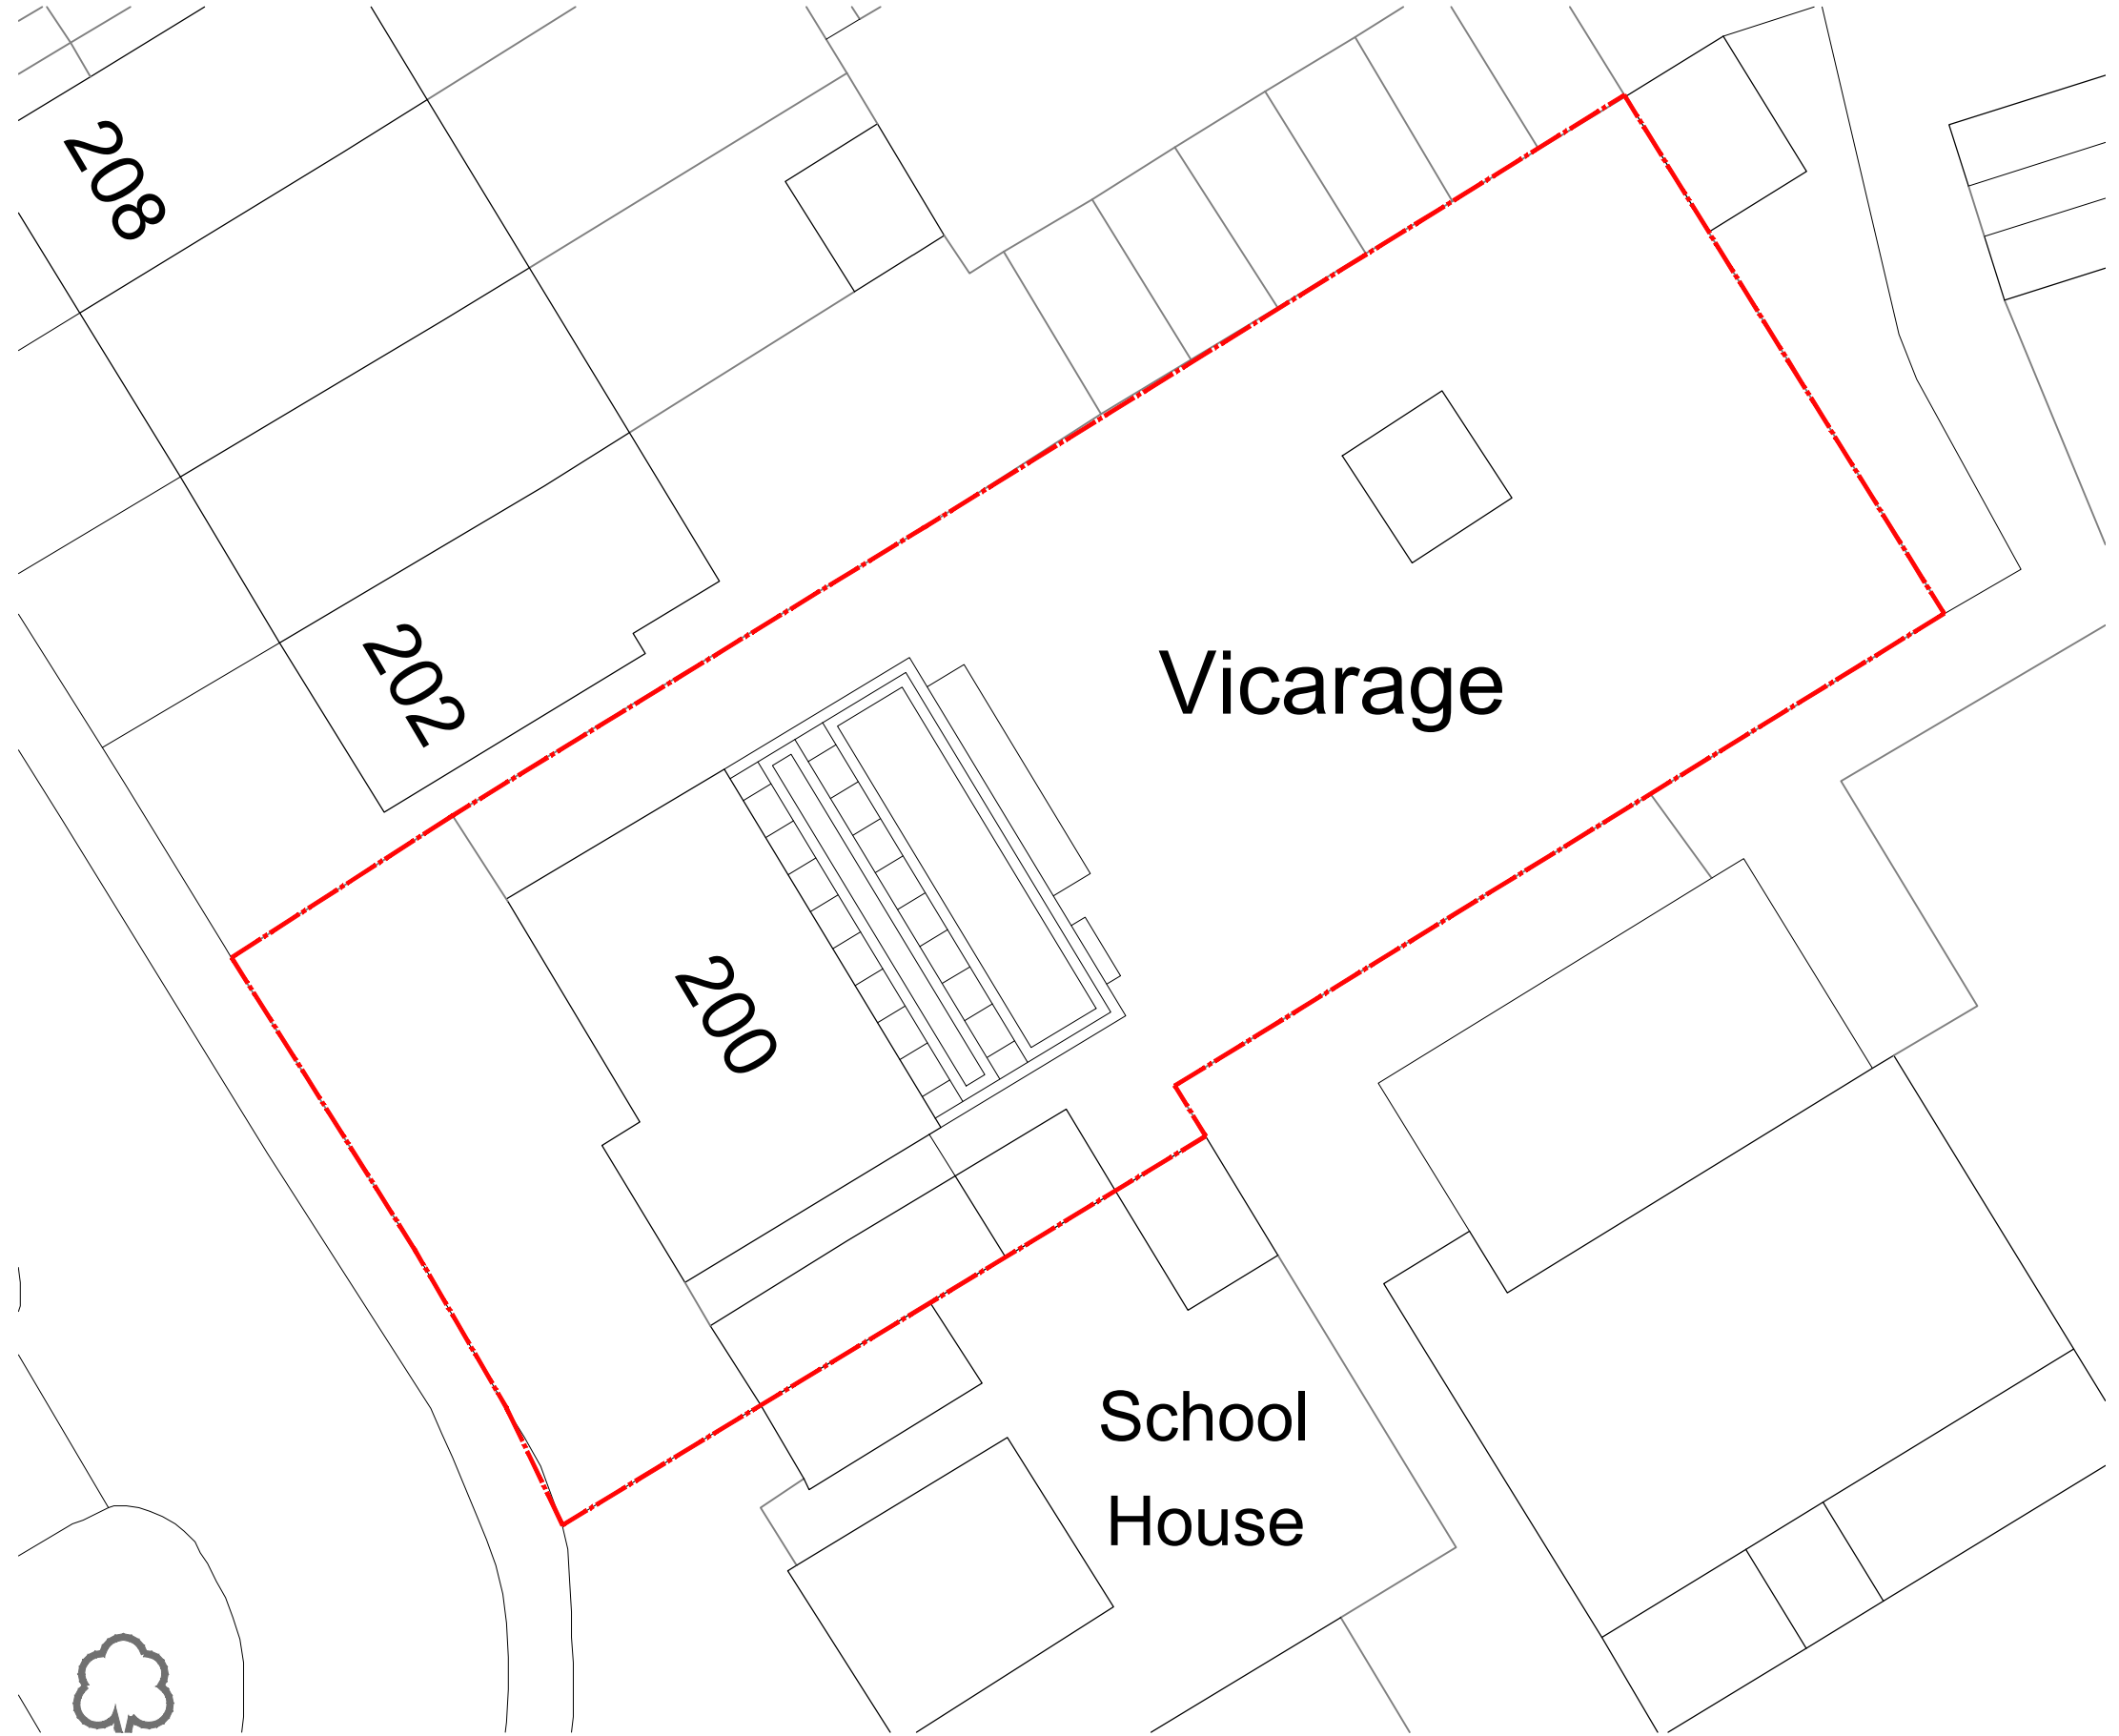

PROPOSED BLOCK PLAN SC 1:200

date	rev	revision/author/checker	project	purpose of issue	drawing no	rev	TW10 architects
			200 Ashburnham Road, Richmond TW10 7NL	PLANNING	ARH_00	/	Richmond son@tw10architects.com 07568184305
			drawn SO				
			scale @ A3 NOTED	drawing SITE & BLOCK PLAN			
			date 08.07.2024				