


Date Produced: 22-Jul-2024

Scale: 1:1250 @A3

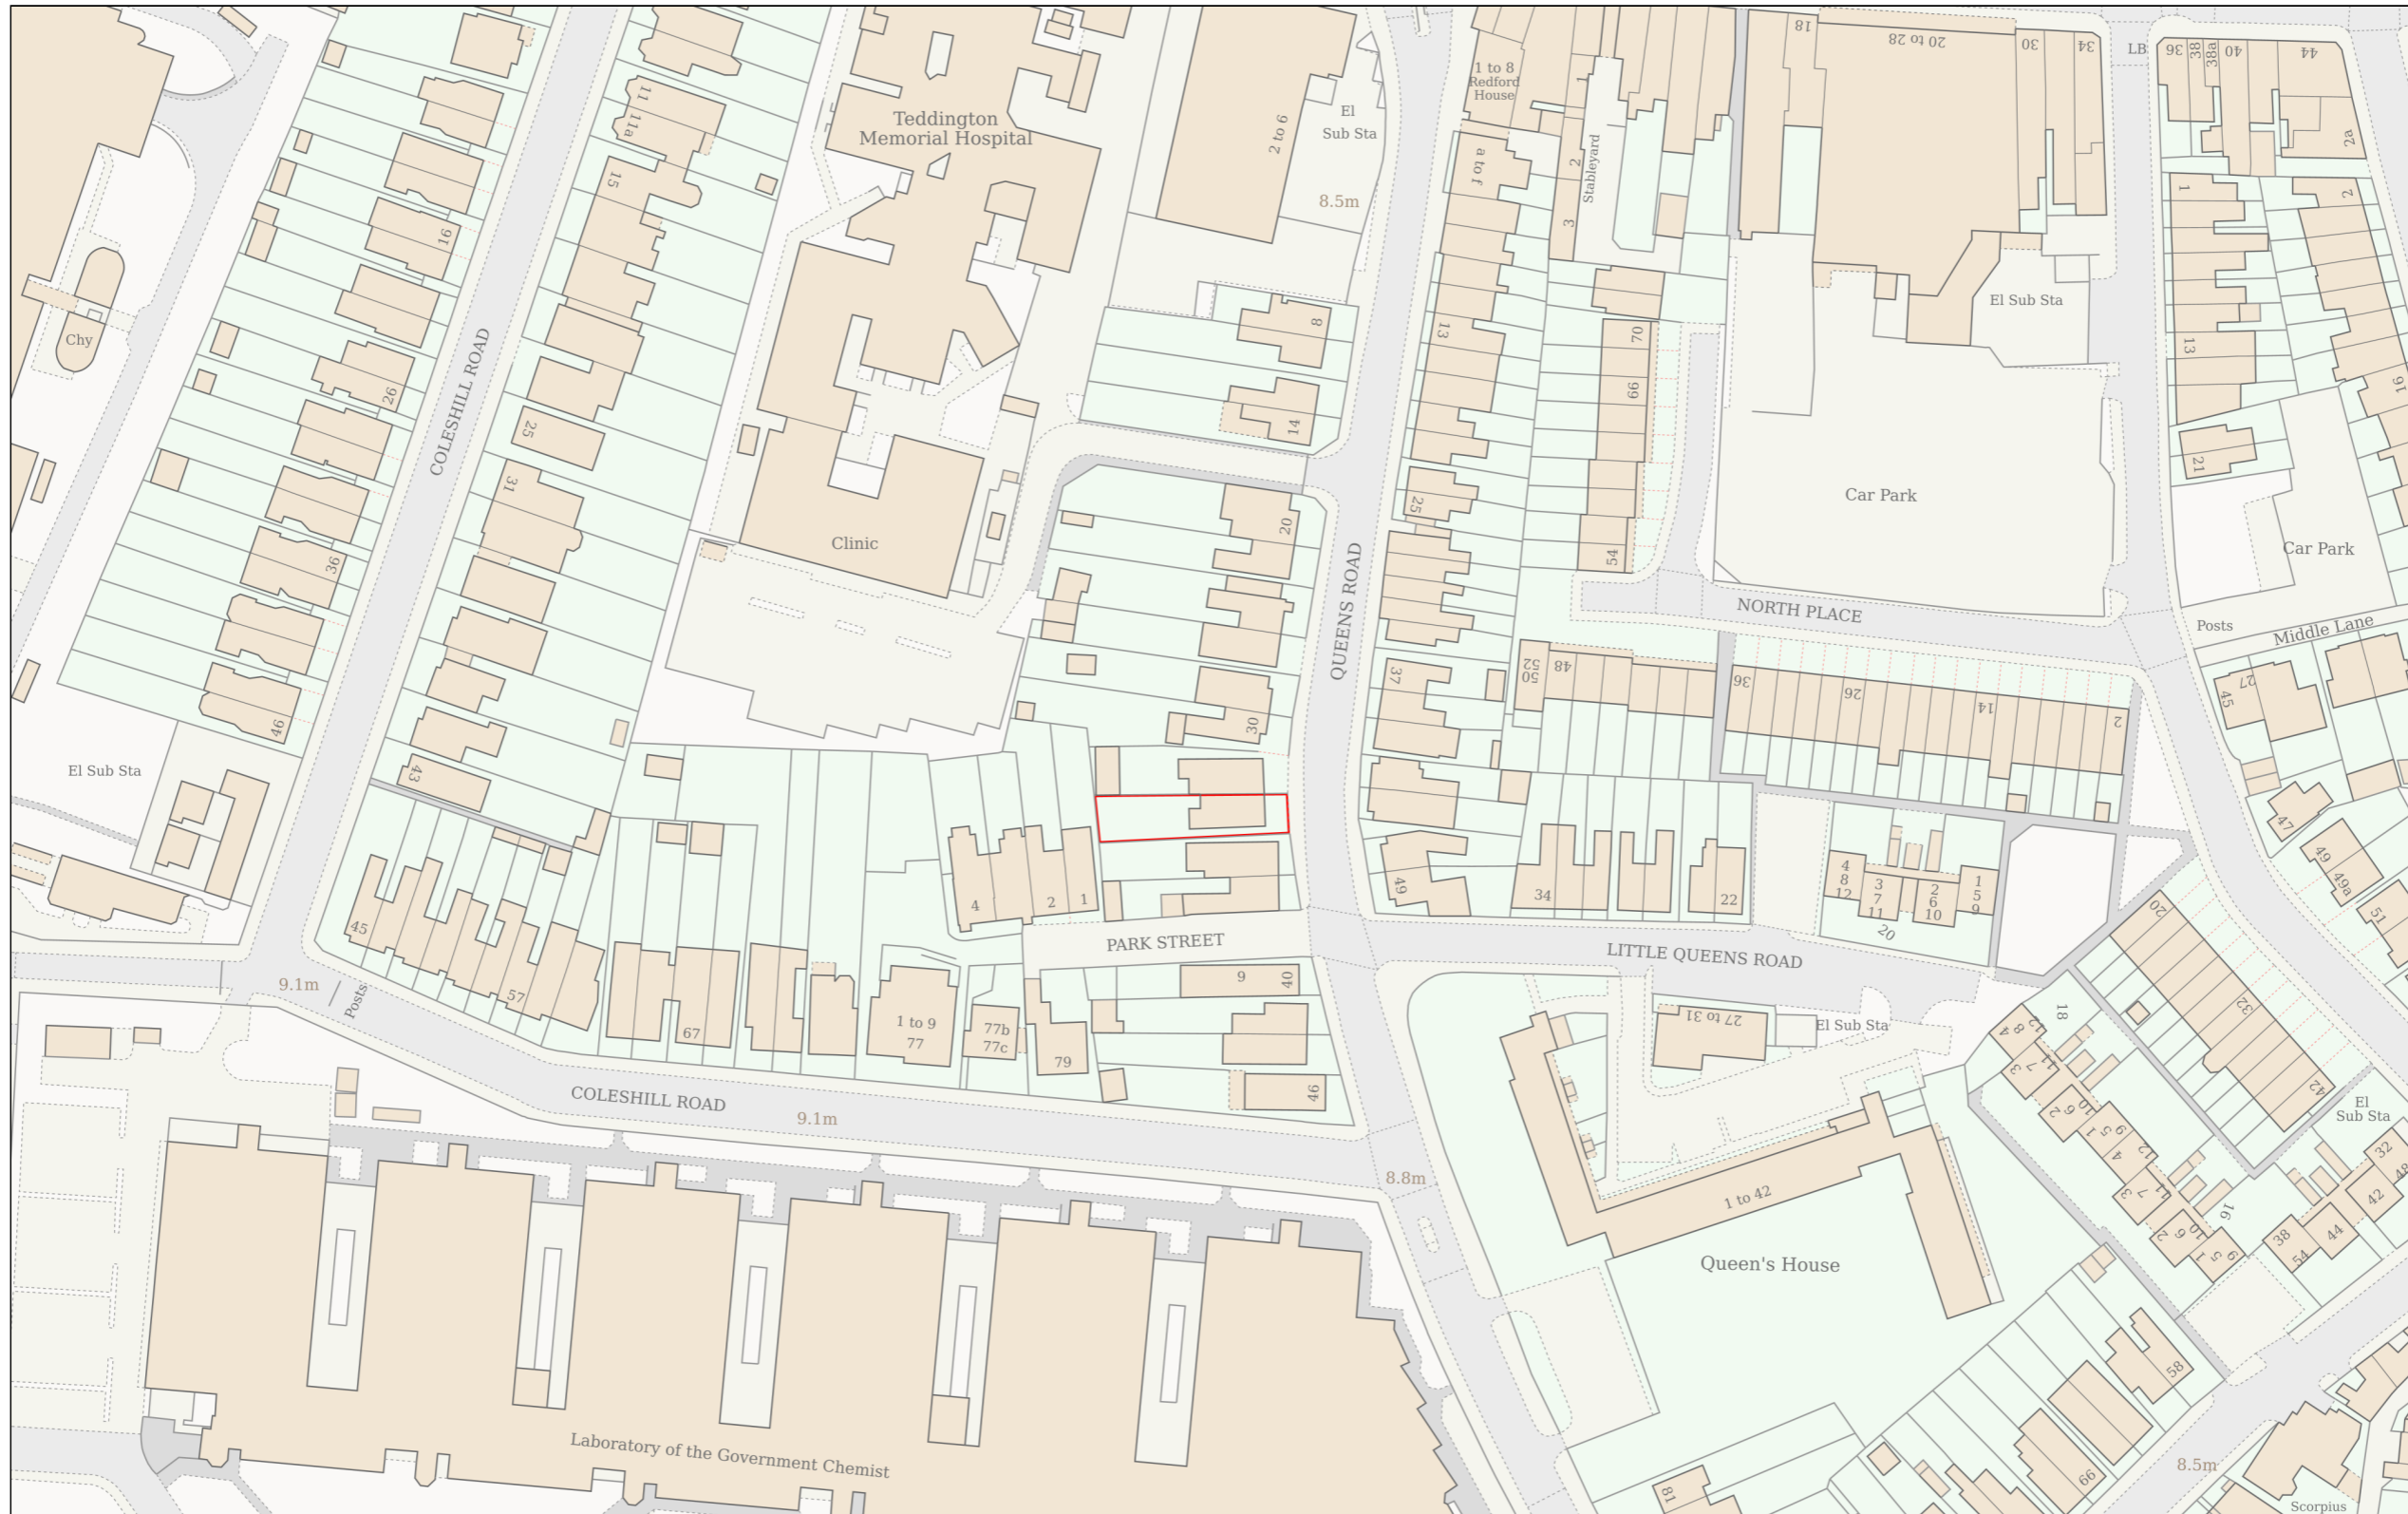

Planning Portal Reference: PP-13256900v1

