


# Location Plan

Site Address: The Nmo, National Physical Laboratory, Hampton Road, Teddington, TW11 0LW

Date Produced: 22-Jul-2024

Scale: 1:2500 @A4

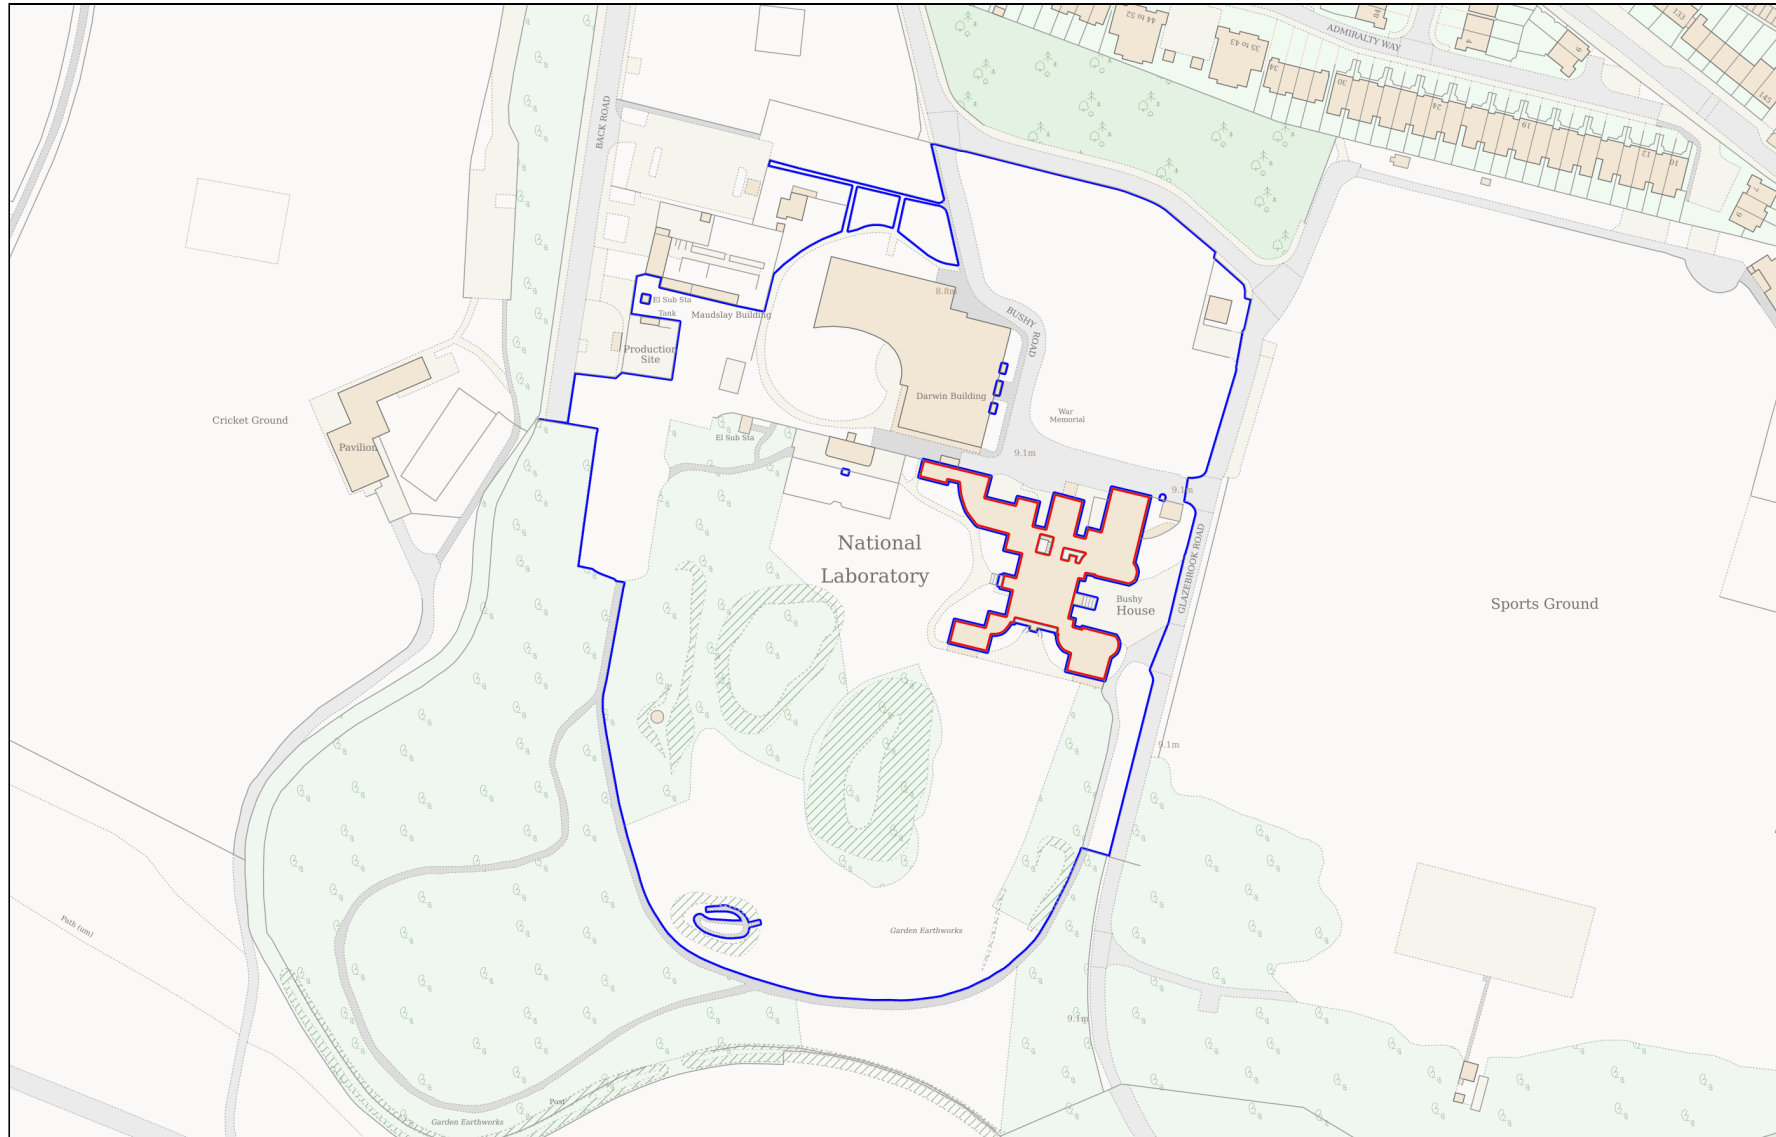

Planning Portal Reference: PP-13267275v1

