

Husband & Partners Architects

5th Floor, 167-169 Great Portland Street, London, W1W 5PF
T: +44 020 7183 3787

514000m

514100m

514200m

170700m

170600m



170400m

170600m


170500m

170400m

NORTH

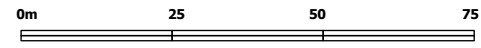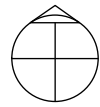

1:1250@A3

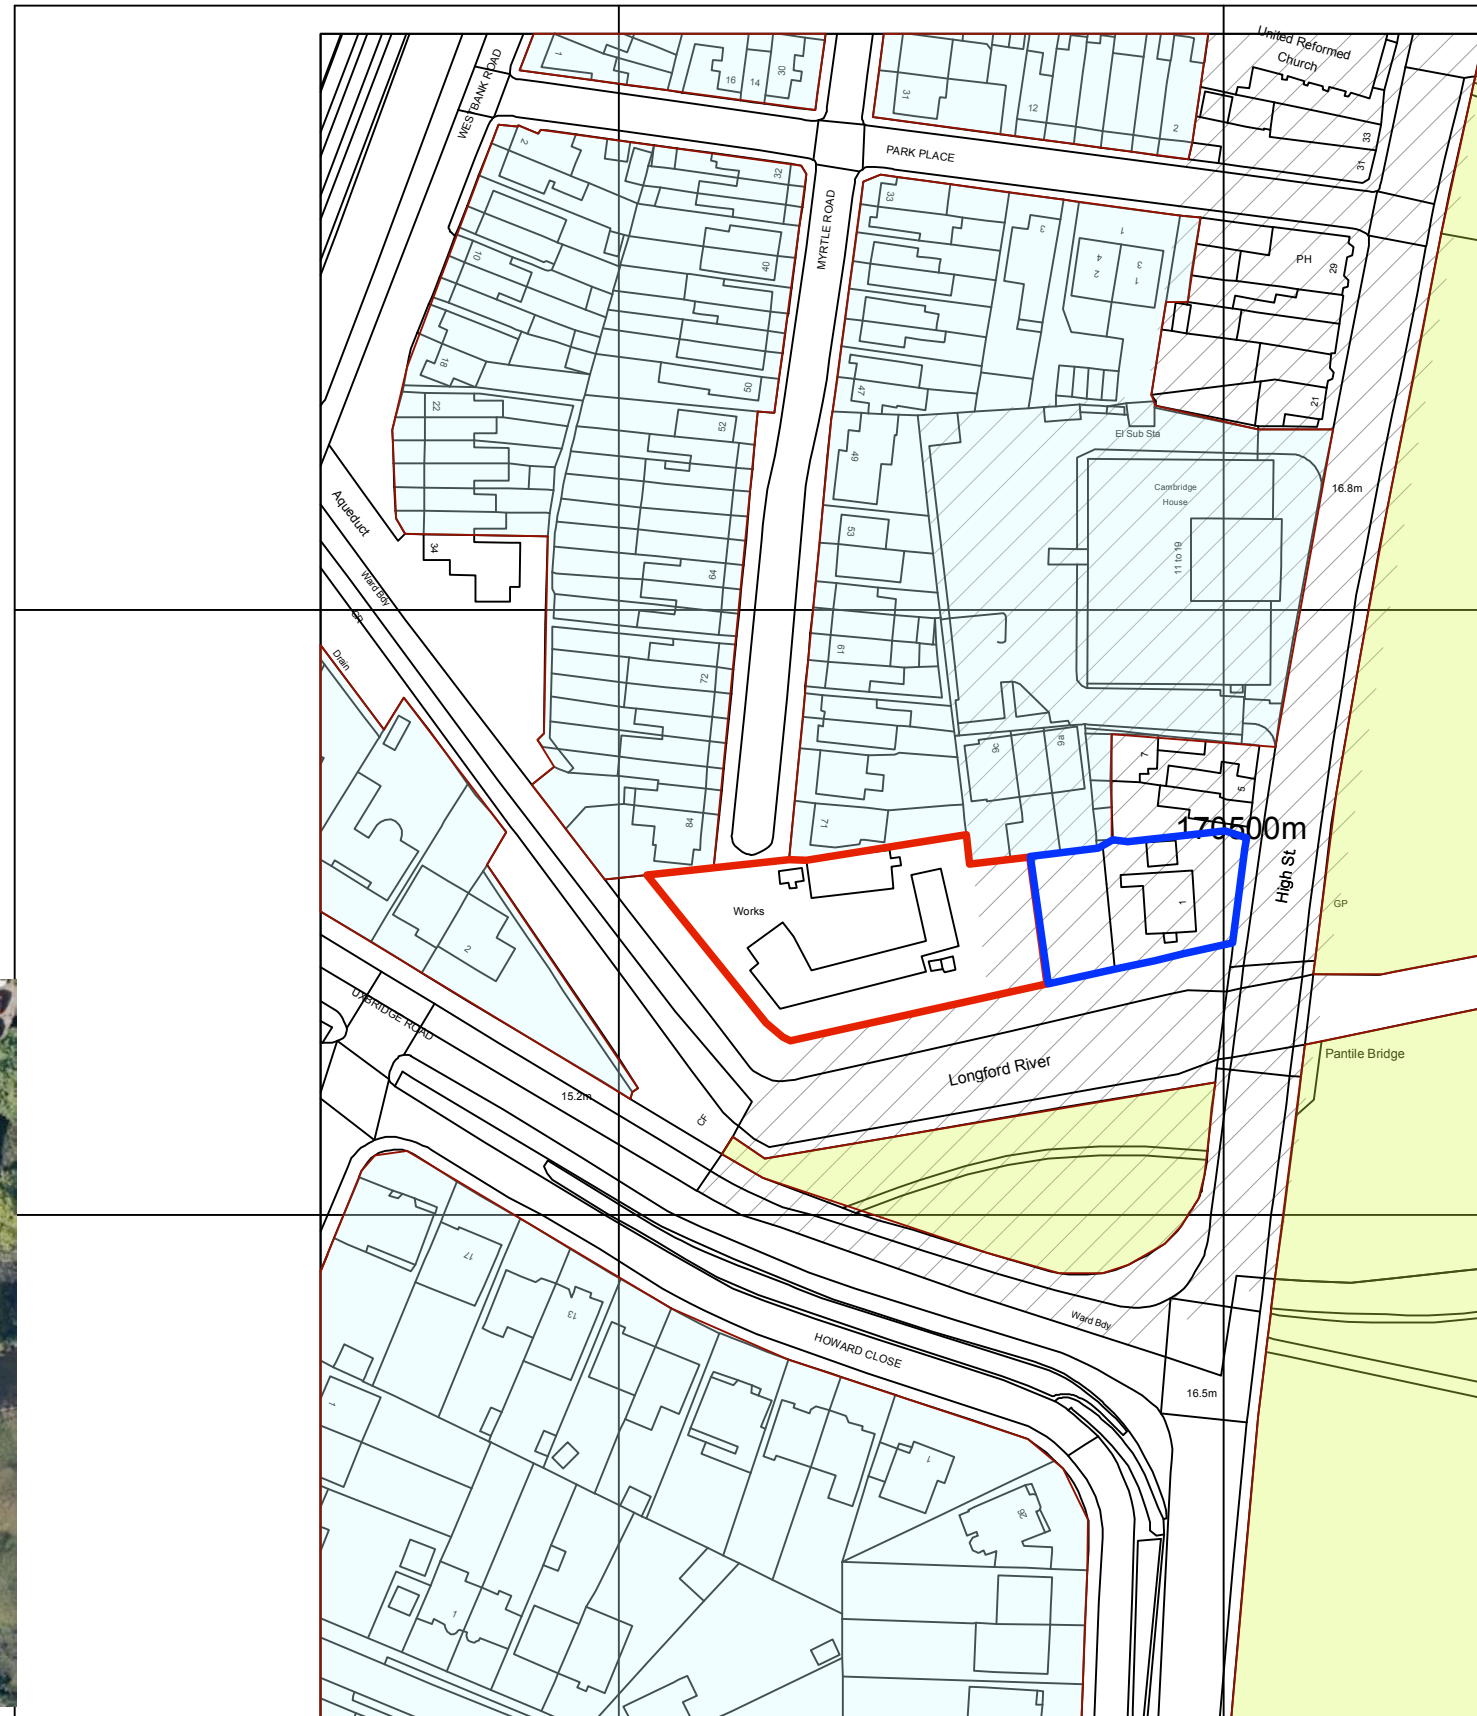

Land use Key

- Residential
- public open space
- High Street (Hampton Hill) Conservation area 38

Project:
1 High Street, Hampton Hill, TW12 1NA

Client:
LDJ New Homes Ltd

Drawing Title: Location Plan

Date	Scale	Project No.	Drawing No.	Revision
June 2022	1:1250@A3	2538	L01	-