
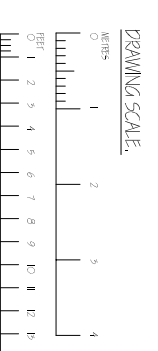
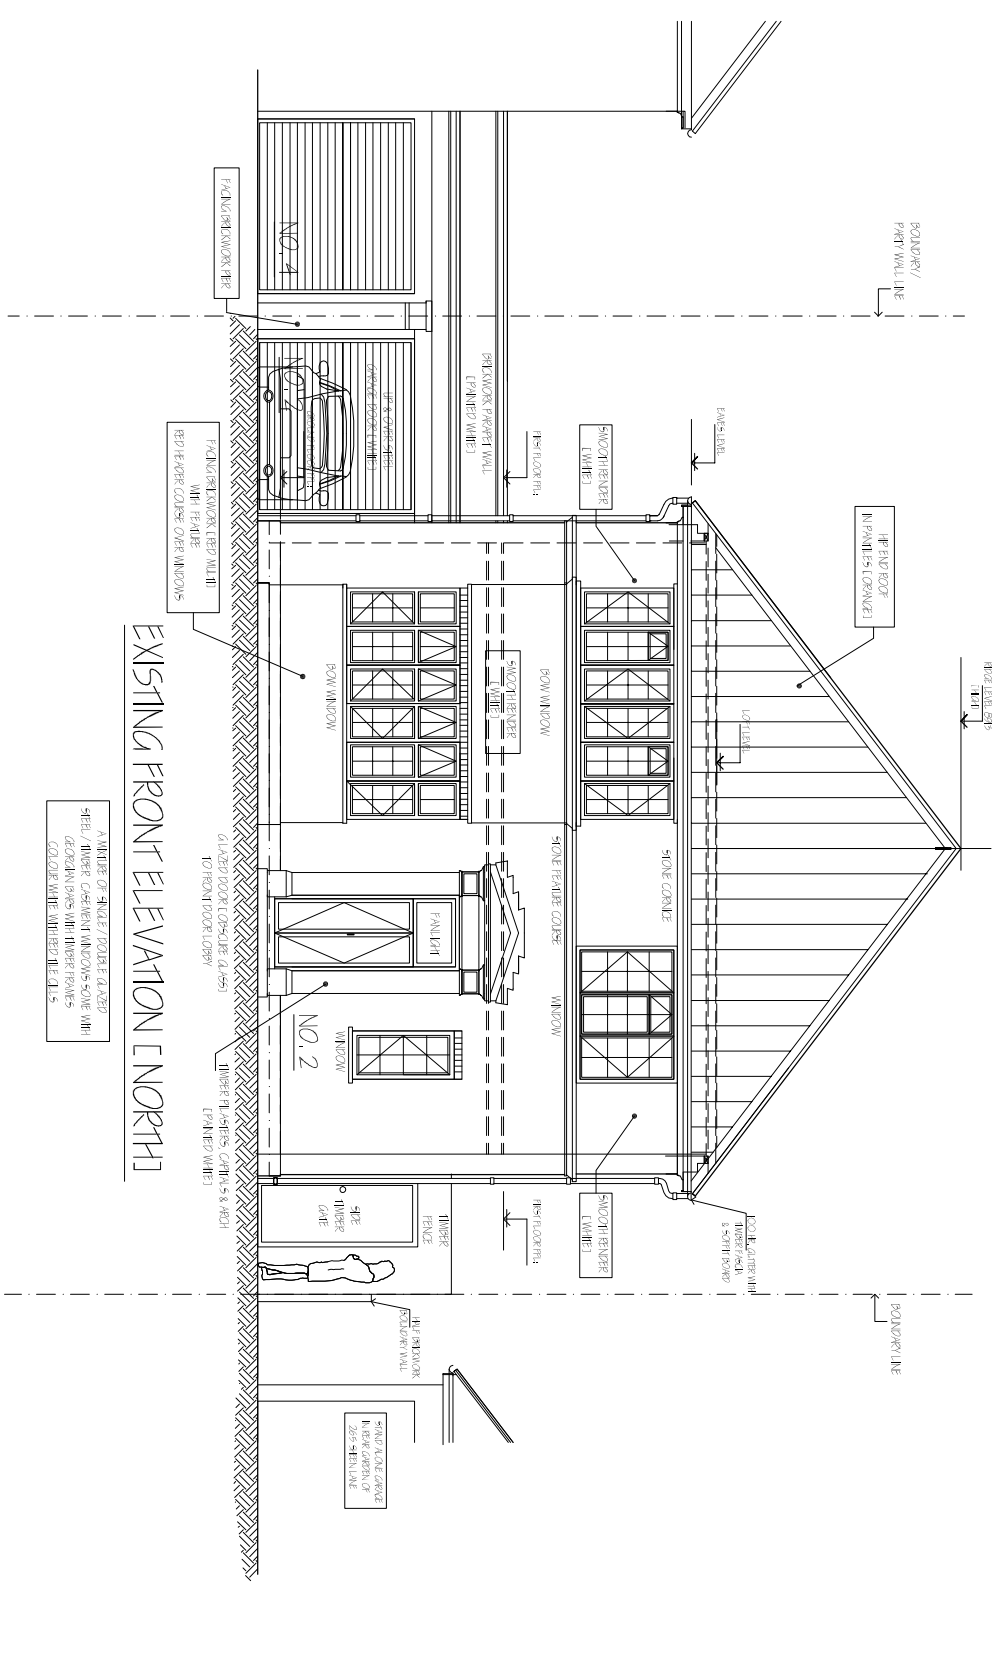


Notes :

1. This Drawing is to be read in conjunction with all relevant Detailed Architect's and specialists' drawings and specifications.
2. Do not scale from this drawing in either paper or digital form. Use written dimensions only.

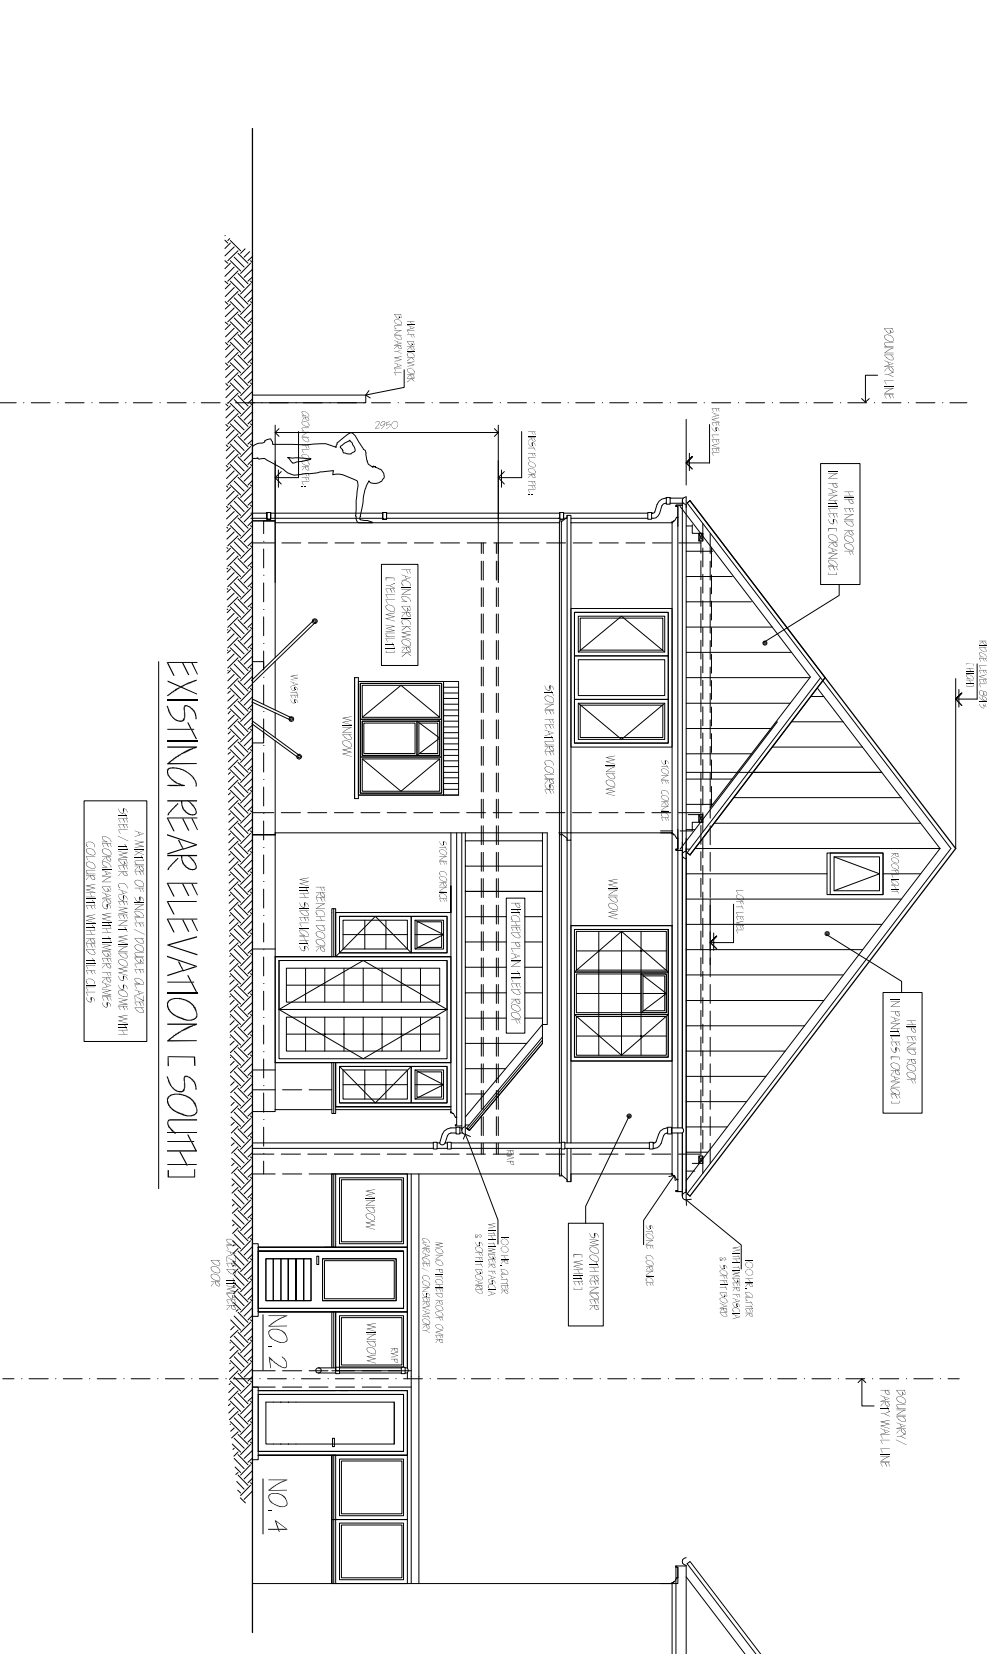

Client	MR. N. O'BRIEN		
Job Title	2 STONEHILL ROAD EAST SHEEN		
Drawing Title	EXISTING FRONT [NORTH] & REAR [SOUTH] ELEVATIONS		
Drawn	ADH	Date	JUNE 2024
Scales	1:100 @ A5	Checked	
Drawing No	2024 / 5 - 03	Rev	P1