


EXISTING SIDE ELEVATION [WEST]


A RANGE OF SHEET ROOF EAVES
SHELF / DROPPED CORNER WINDOWS SOME WITH
CORNER WIRE MESH DETAILS

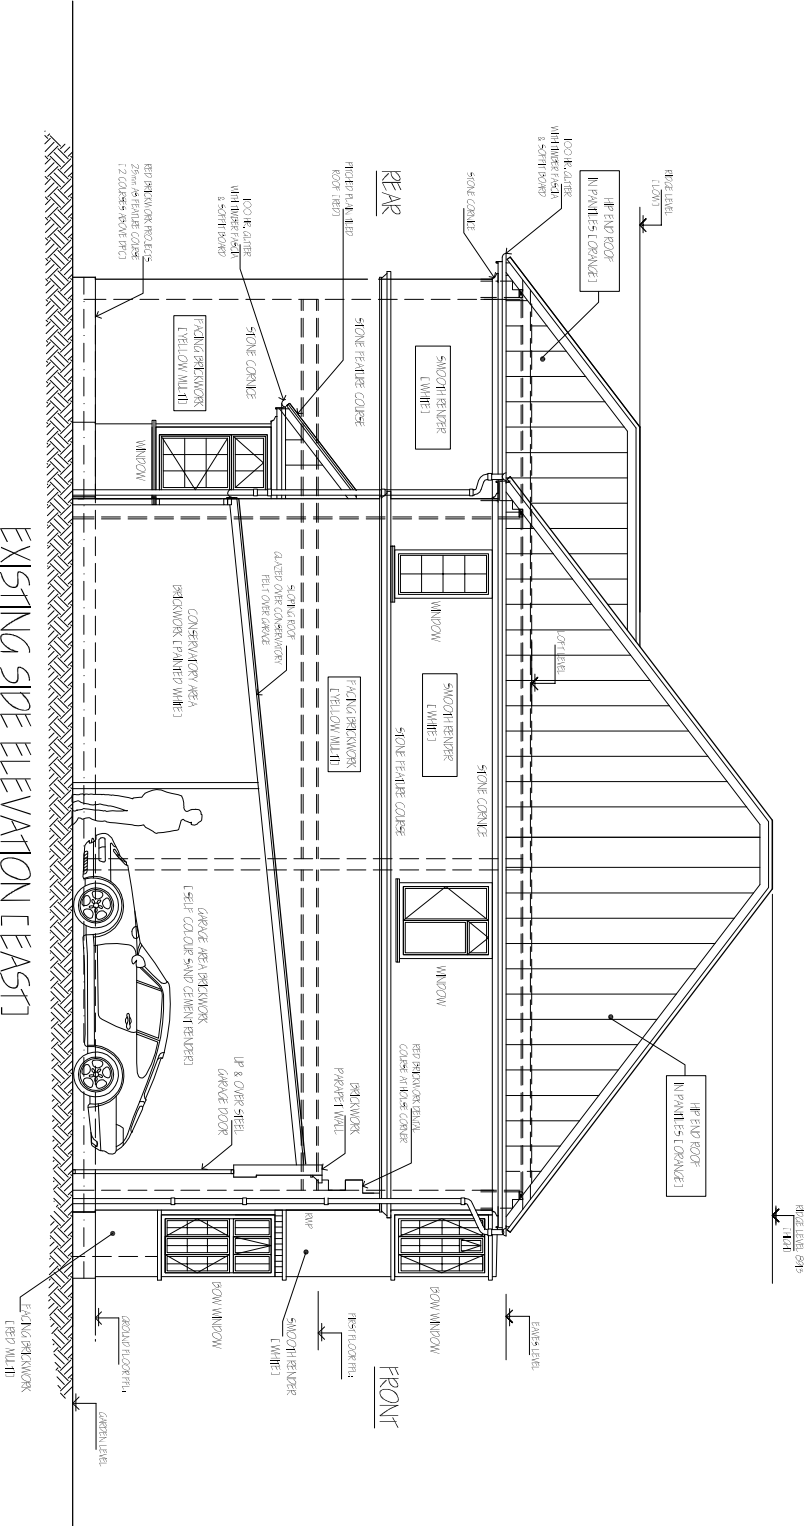

EXISTING SIDE ELEVATION [EAST]

A RANGE OF SHEET ROOF EAVES
SHELF / DROPPED CORNER WINDOWS SOME WITH
CORNER WIRE MESH DETAILS

- Notes :
1. This Drawing is to be read in conjunction with all relevant Detailed Architect's and specialists' drawings and specifications.
 2. Do not scale from this drawing in either paper or digital form. Use written dimensions only.

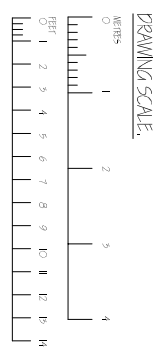

Client		MR. N. O'BRIEN	
Drawing Title			
EXISTING SIDE ELEVATIONS			
[EAST & WEST]			
Job Title		2 STONEHILL ROAD EAST SHEEN	
Drawing No			
2024 / 5 - 04			
Drawn		ADH	
Date		JUNE 2024	
Scales		1:100 @ A5	
Checked			
Rev		P1	