



General Notes:

All dimensions are in millimeters unless noted otherwise.
All dimensions to be verified on site.
For any discrepancies and omissions, it is recipient's responsibility to verify the same specifically with the designer.
The copyright of this drawing is held by Statim Build. No unauthorized use or copies are permitted without our consent.

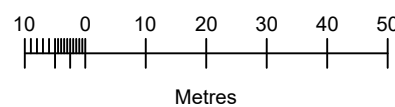

1 LOCATION PLAN
SCALE 1:1250 @ A3

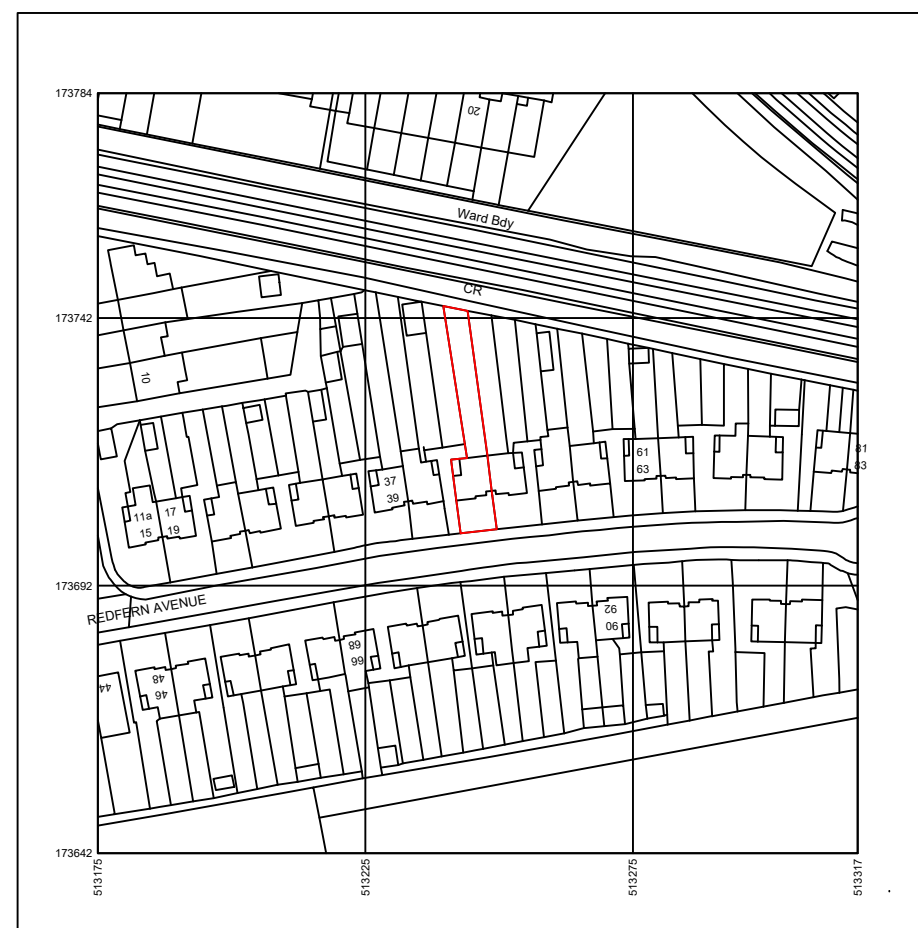

Statim Build
Ealing House,
33 Hanger Lane,
London, W5 3HJ
Contact: 0207 459 4194
Email: support@statimbuild.com

Client:	JAGJIT GAREWAL
Project Title:	DROP KERB
Project Address:	45 REDFERN AVE TW4 5NA
Client ID:	1085417587

Drawing Title	Date: 17.07.2023
Location Plan	
Scale	A3
1:1250	
Drawn By: SM	Checked By: SM
Approved By: MA	
Drawing No. SB23/JG/001	Revisions 01