

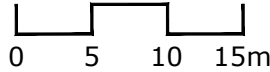

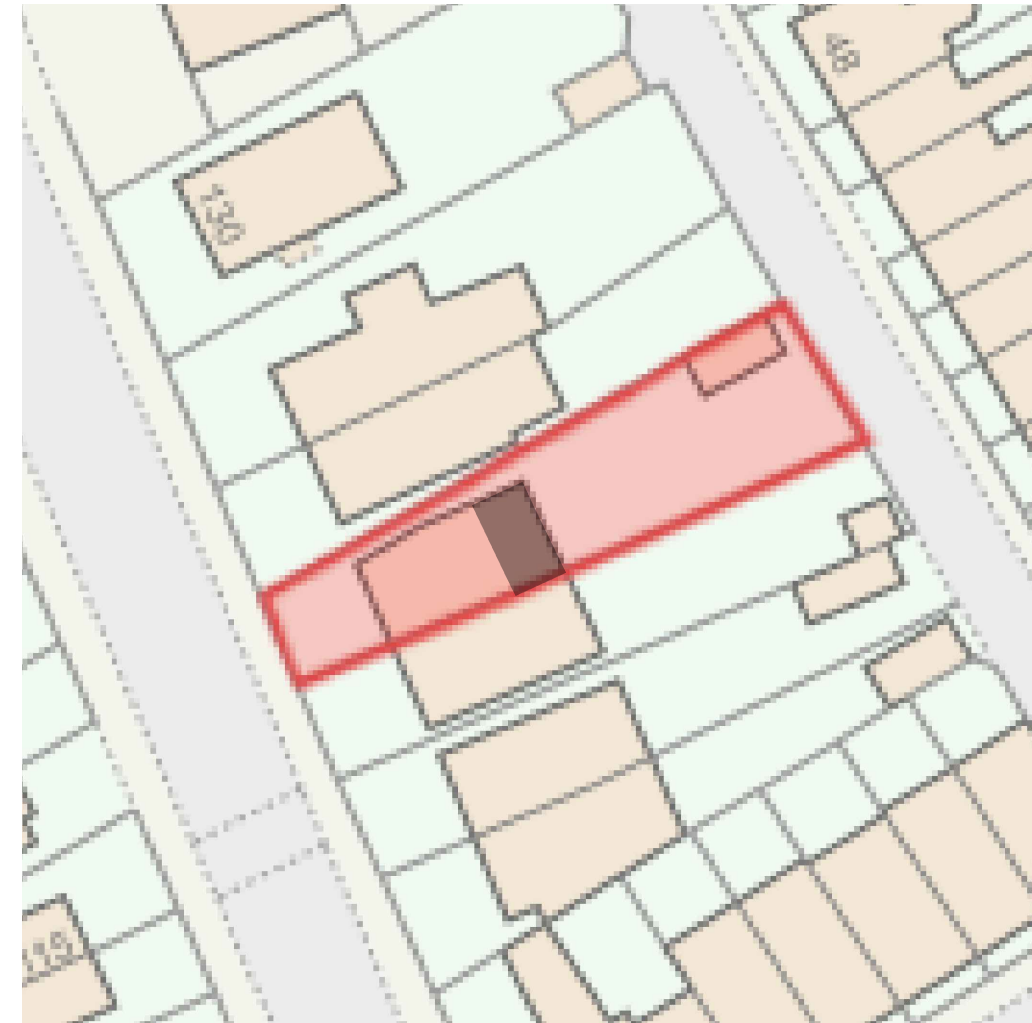


Drawing title: Block plans	Revision: ----	Scale as shown	Drawn by: NP
Drawing No: ----	Date: 23/07/2024		Phase: PW

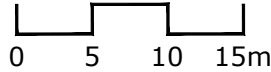

Job No: EW20240006	Job address: 124 Church Road TW11 8QL	Client: Wood
Council: Richmond	Job type: #####	Consultant: Stuart Ellerby



Existing block plan
1:500

Proposed block plan
1:500

Proposed works 