




Drawing title: Sections	Revision: ----	Scale 1:100 @ A3	Drawn by: NP
Drawing No: 06	Date: 22/07/2024		Phase: PW

Job No: EW20240006	Job address: 124 Church Road TW11 8QL	Client: Wood
Council: Richmond	Job type: Ground extension	Consultant: Stuart Ellerby

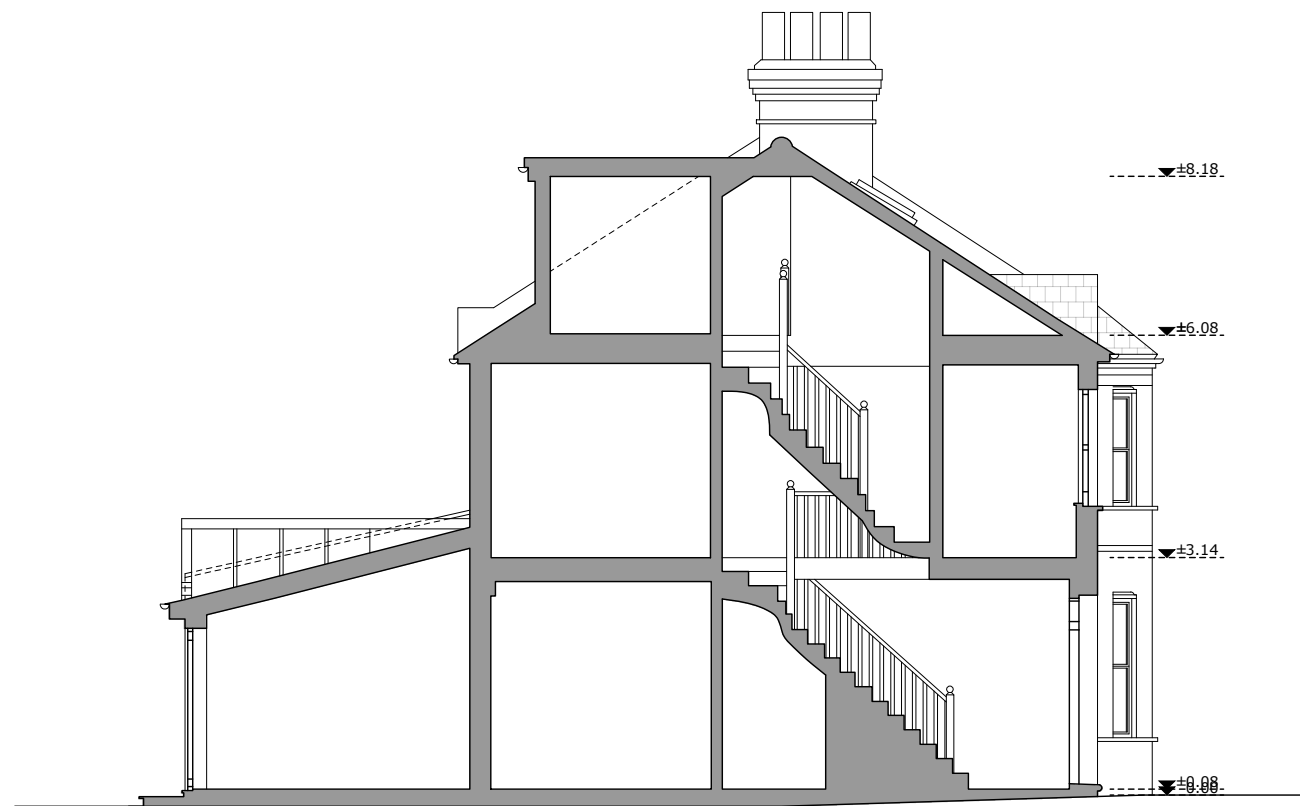

EXISTING SECTION AA



PROPOSED SECTION AA